



CREATIVE SUITES
FOR LEASE IN WEST LA

THE BAKER BUILDING



2256 BARRY AVENUE, LOS
ANGELES, CA 90064

PROPERTY OVERVIEW

PREMISES

Building 1: ± 15,944 SF

RENT

\$2.70/ SF, NNN

PARKING

2/1,000 (\$150/Space/Month)

OCCUPANCY

Building 1: 60 Days




FEATURES

- Creative compound
- Concrete floors
- Exposed ceilings
- Patio
- Natural light
- Located at the end of quiet street with ample privacy
- Close to tons of world class eateries along sawtelle boulevard
- Direct access to suites from outdoor walkway
- Easy access to 10 and 405 freeways
- Walking distance to metro expo line




VIRTUAL TOUR





BUILDING 1

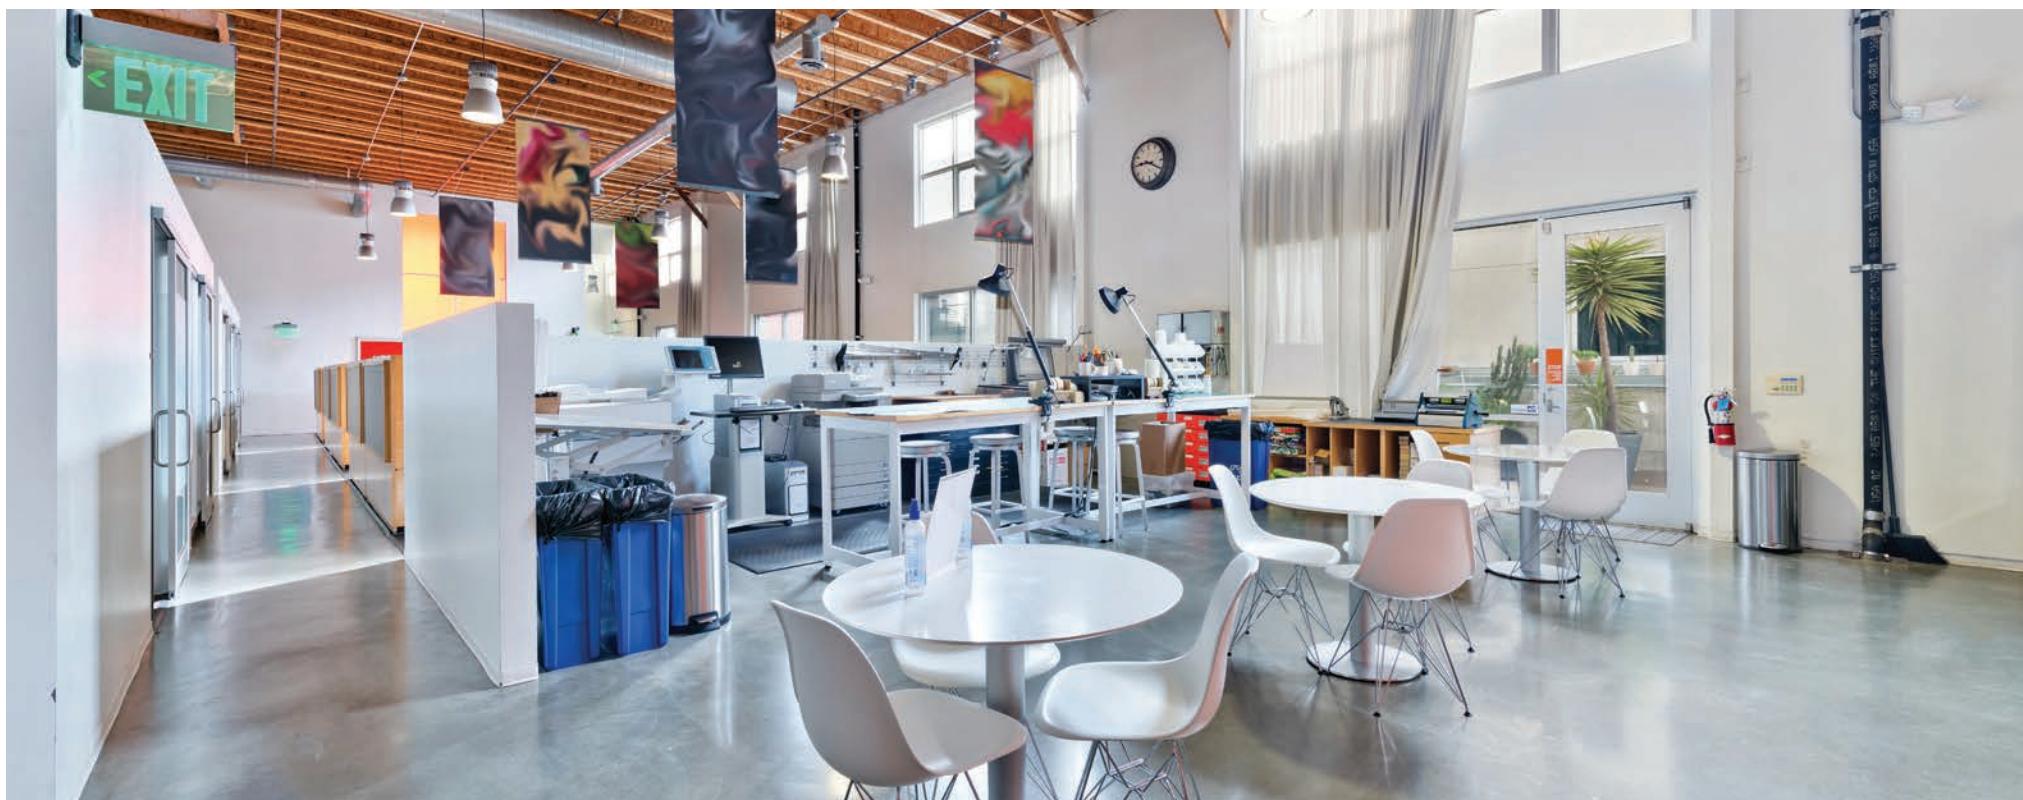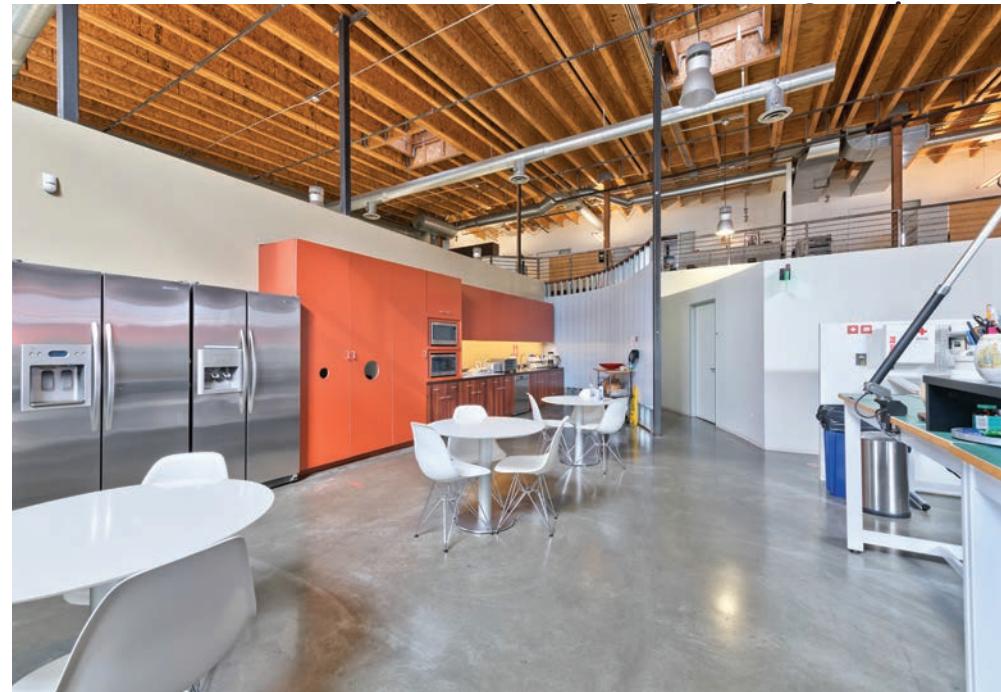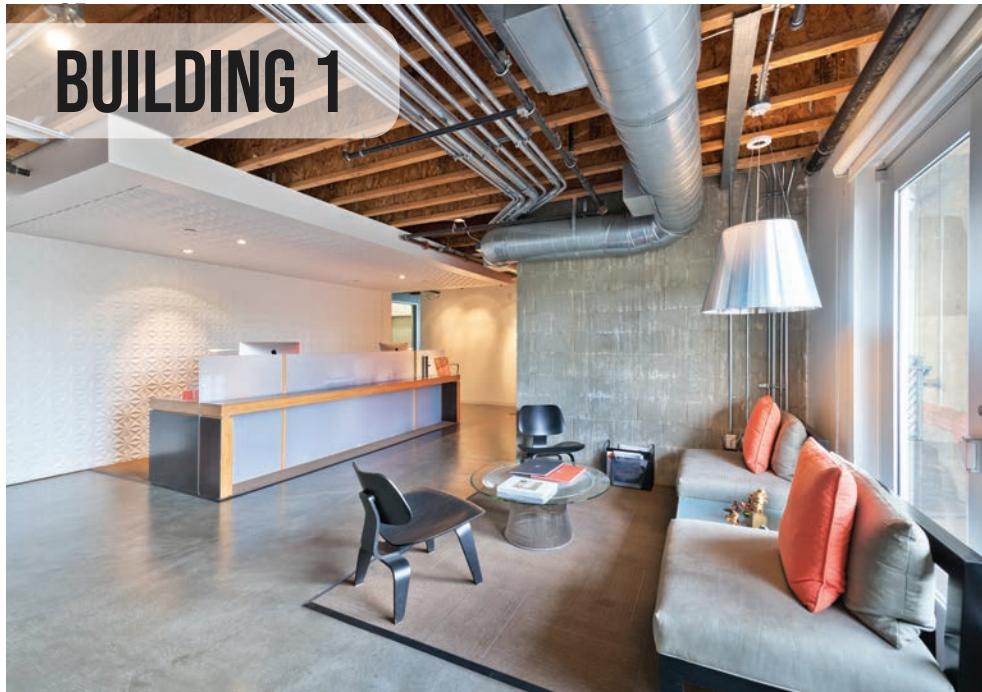



BUILDING 1

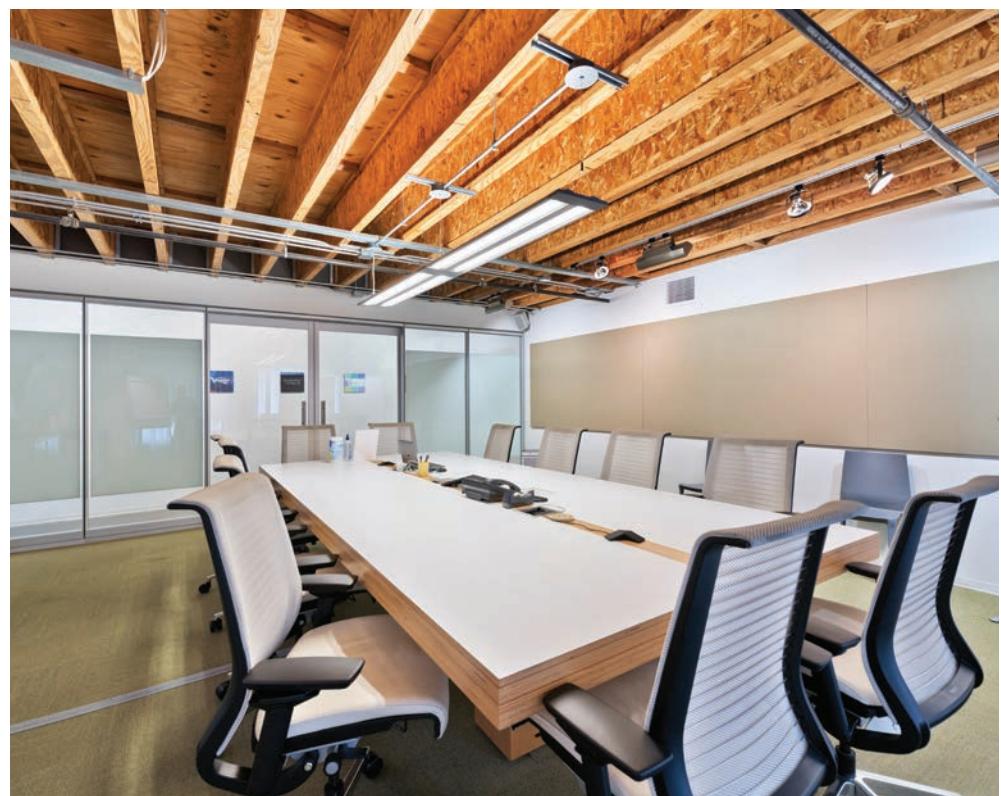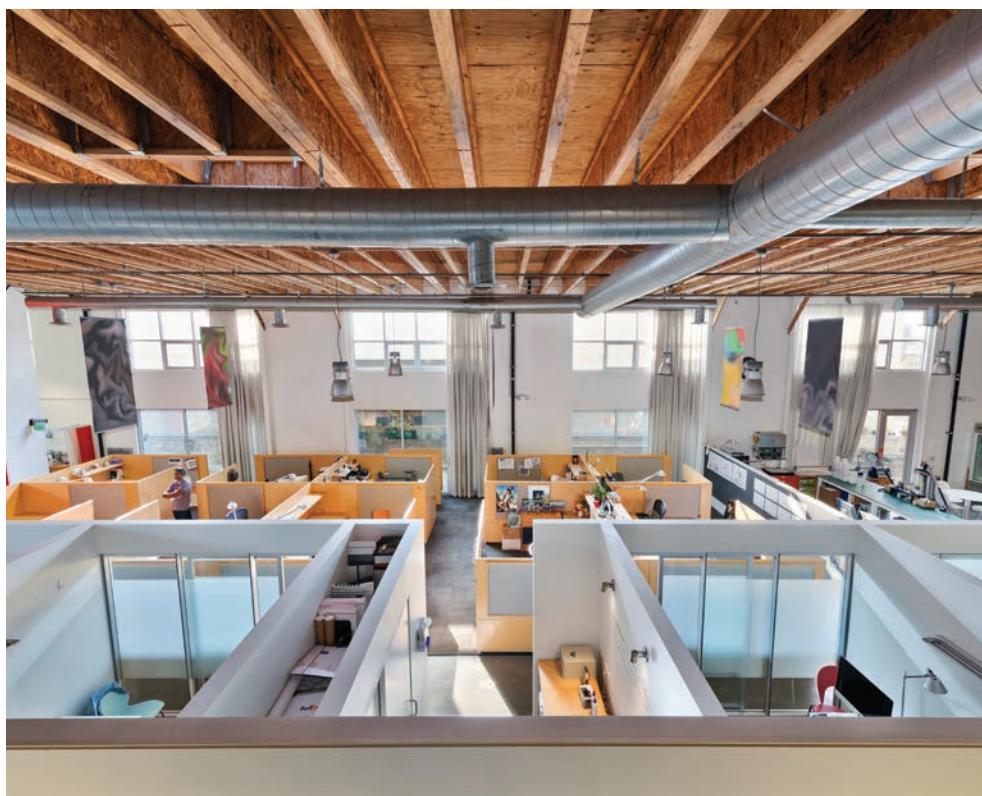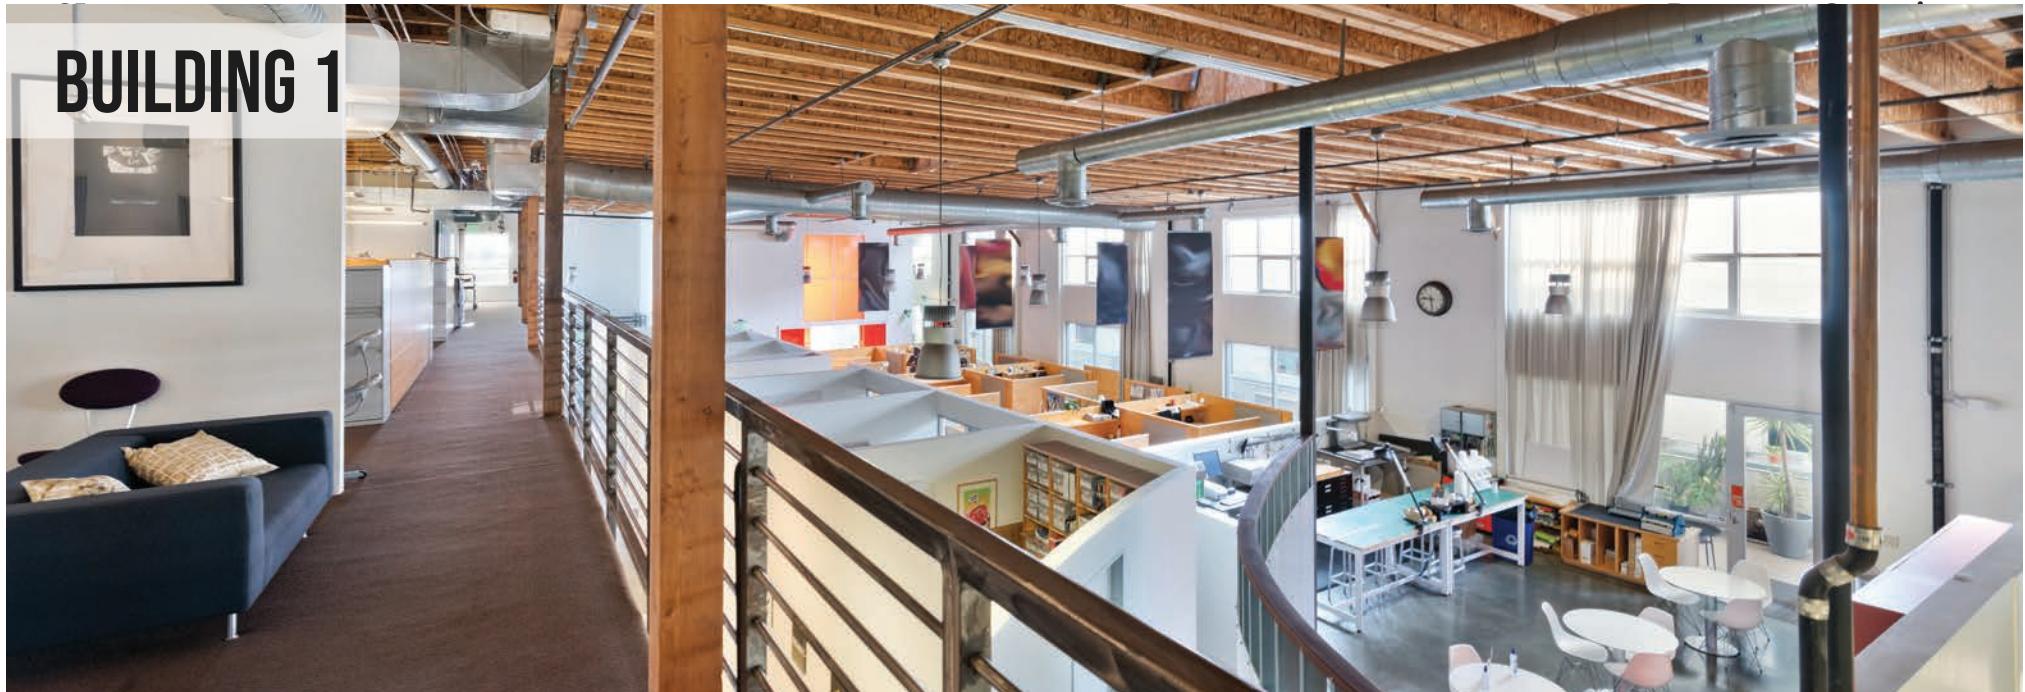

BUILDING 1

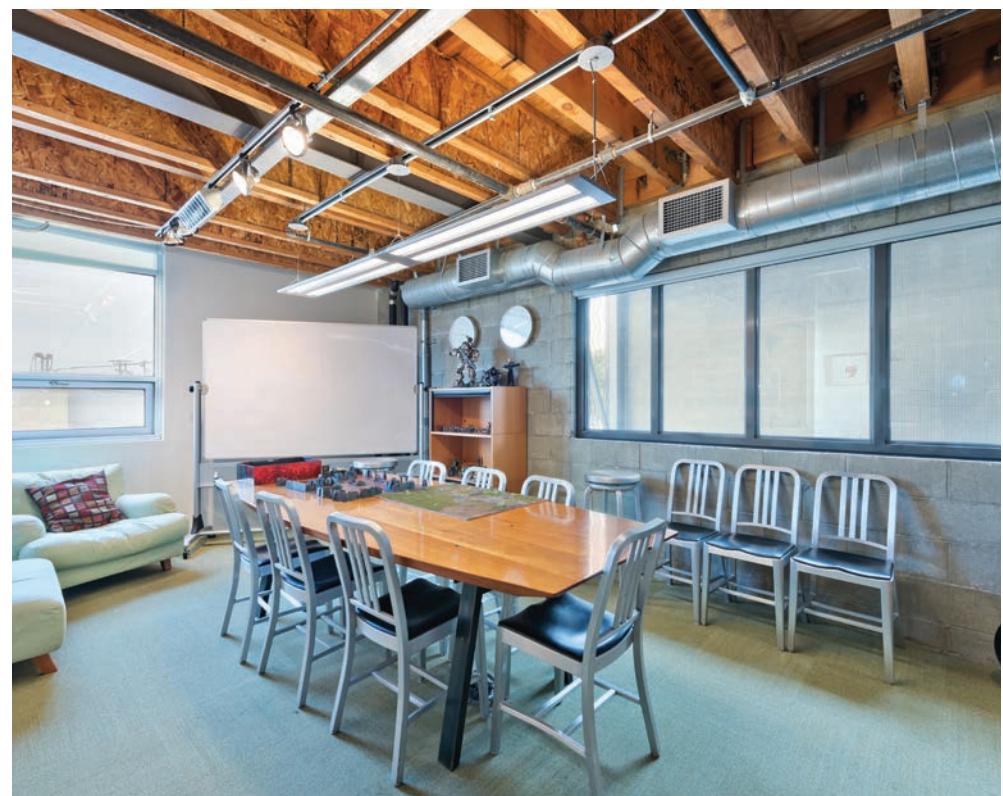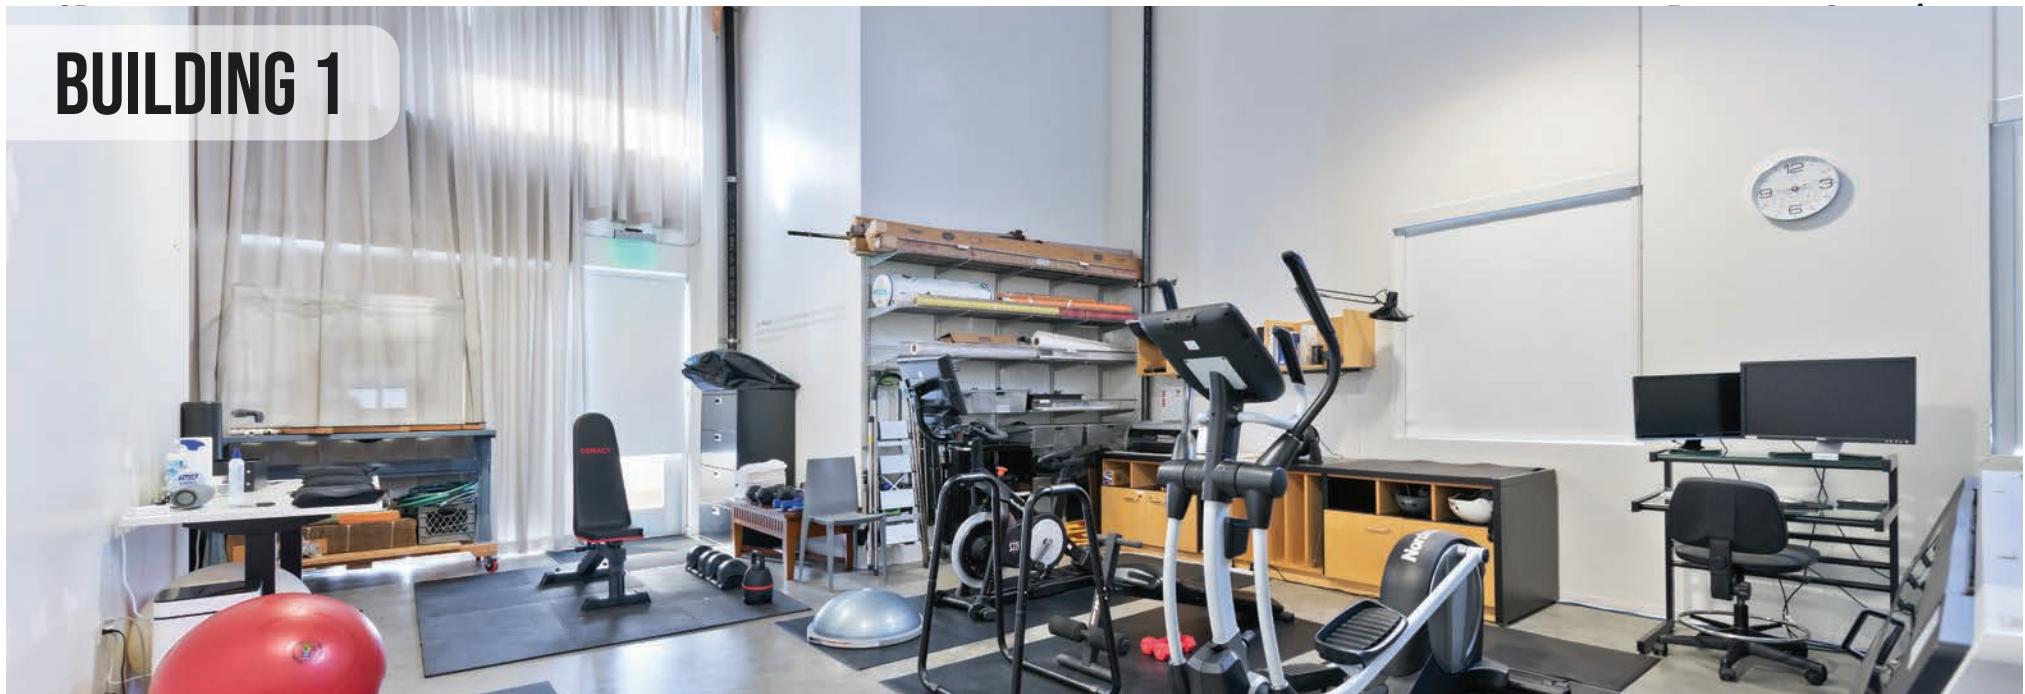

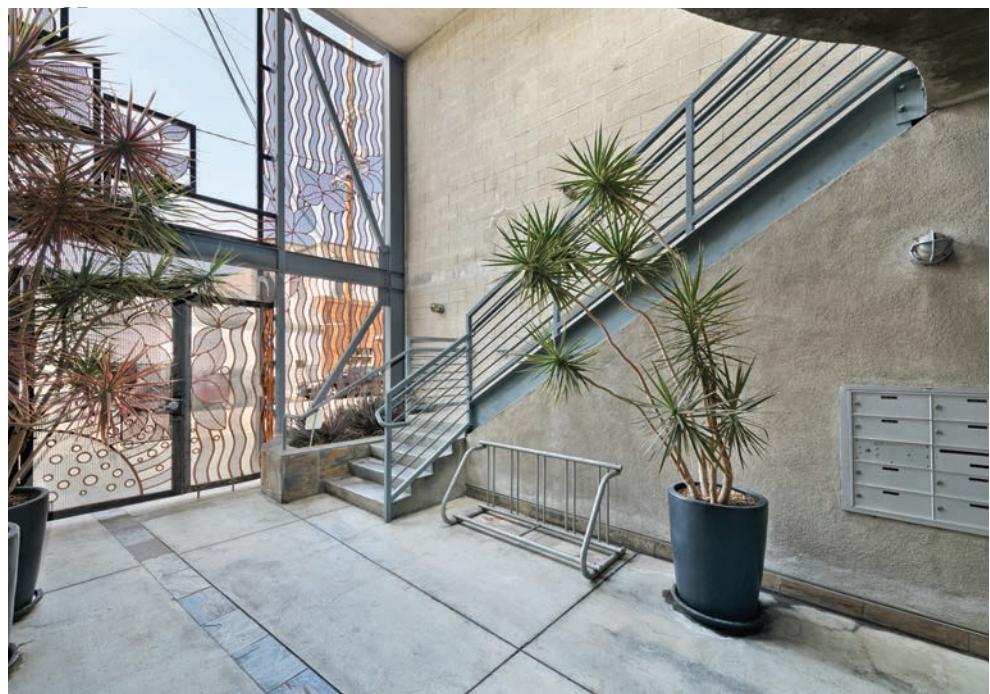

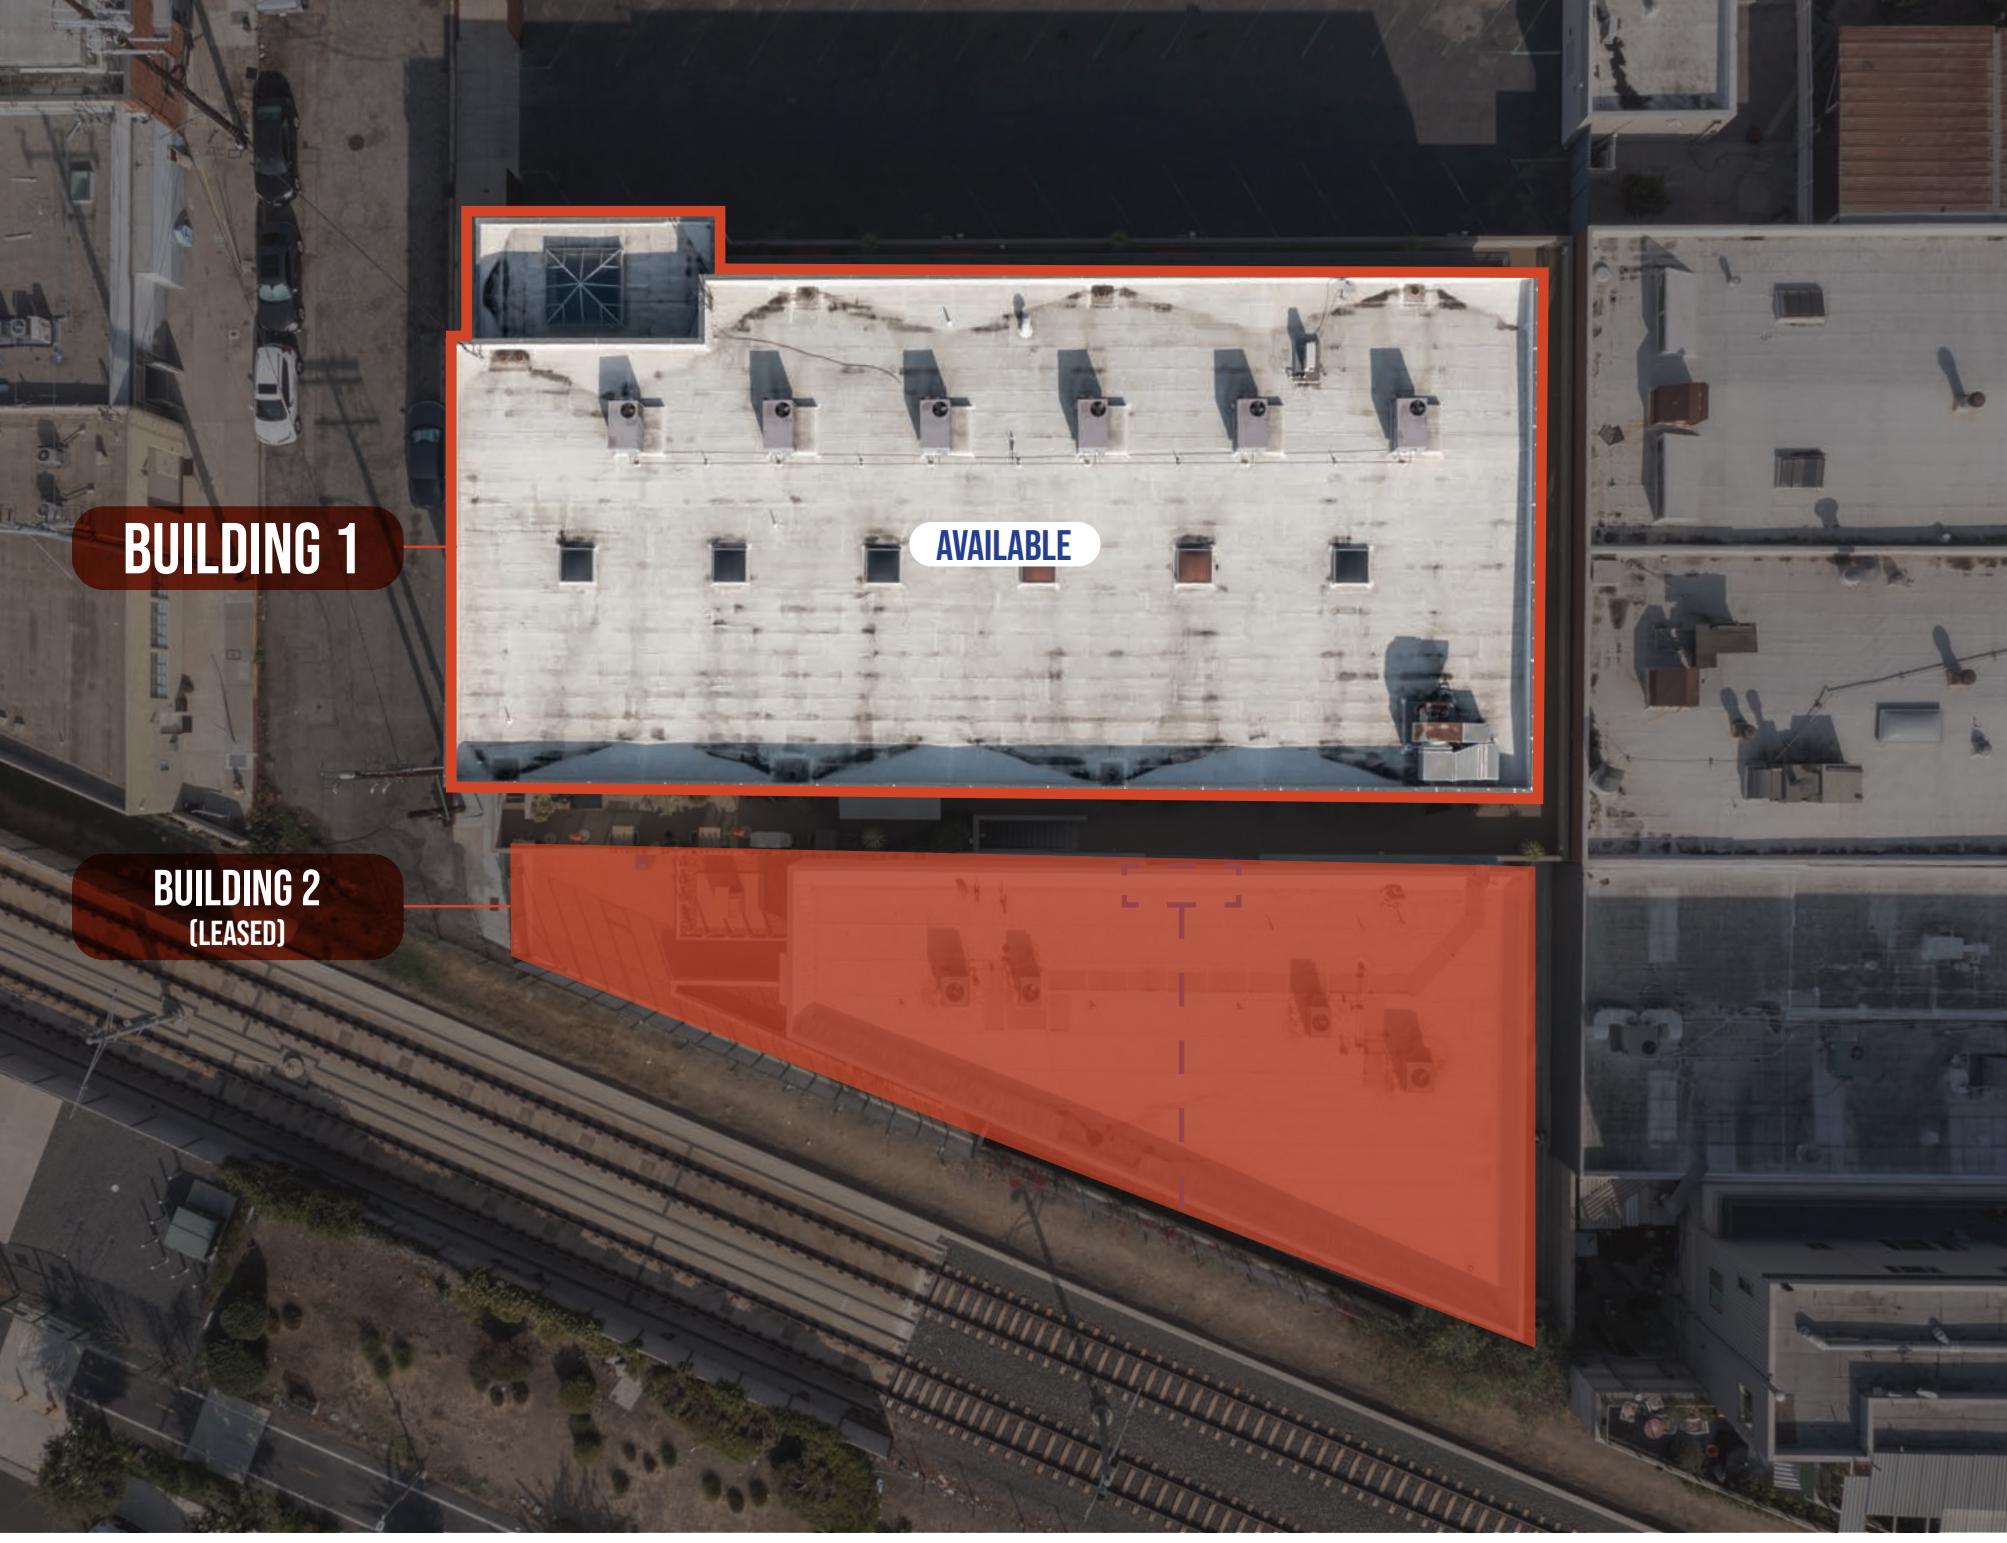


BUILDING 1


AVAILABLE

BUILDING 2
(LEASED)

FLOOR PLANS - MAIN FLOOR

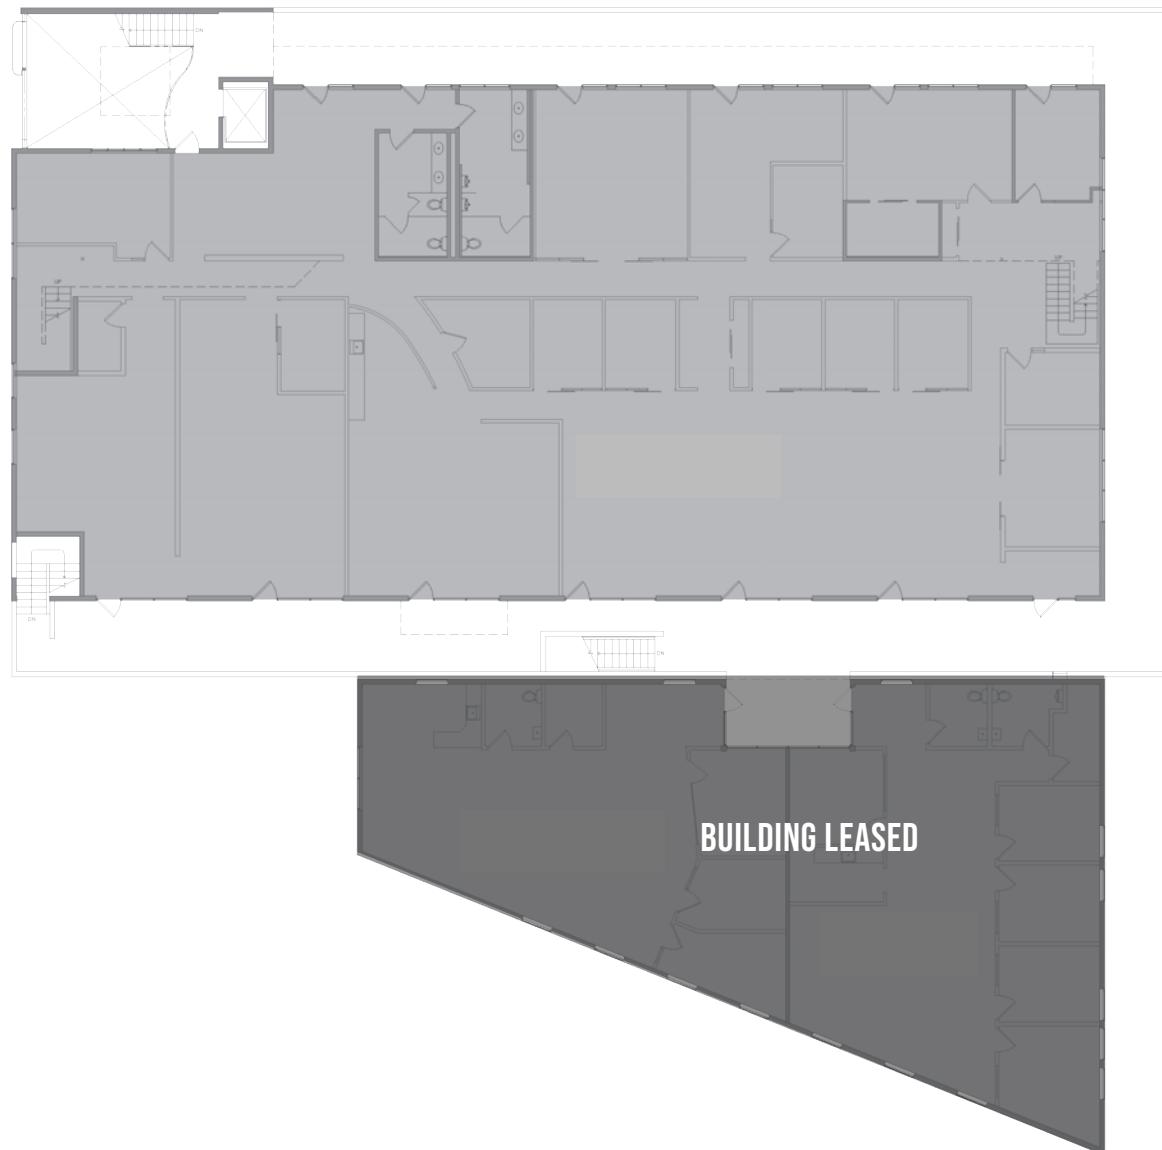

FLOOR PLANS - BUILDING 1 MEZZANINE

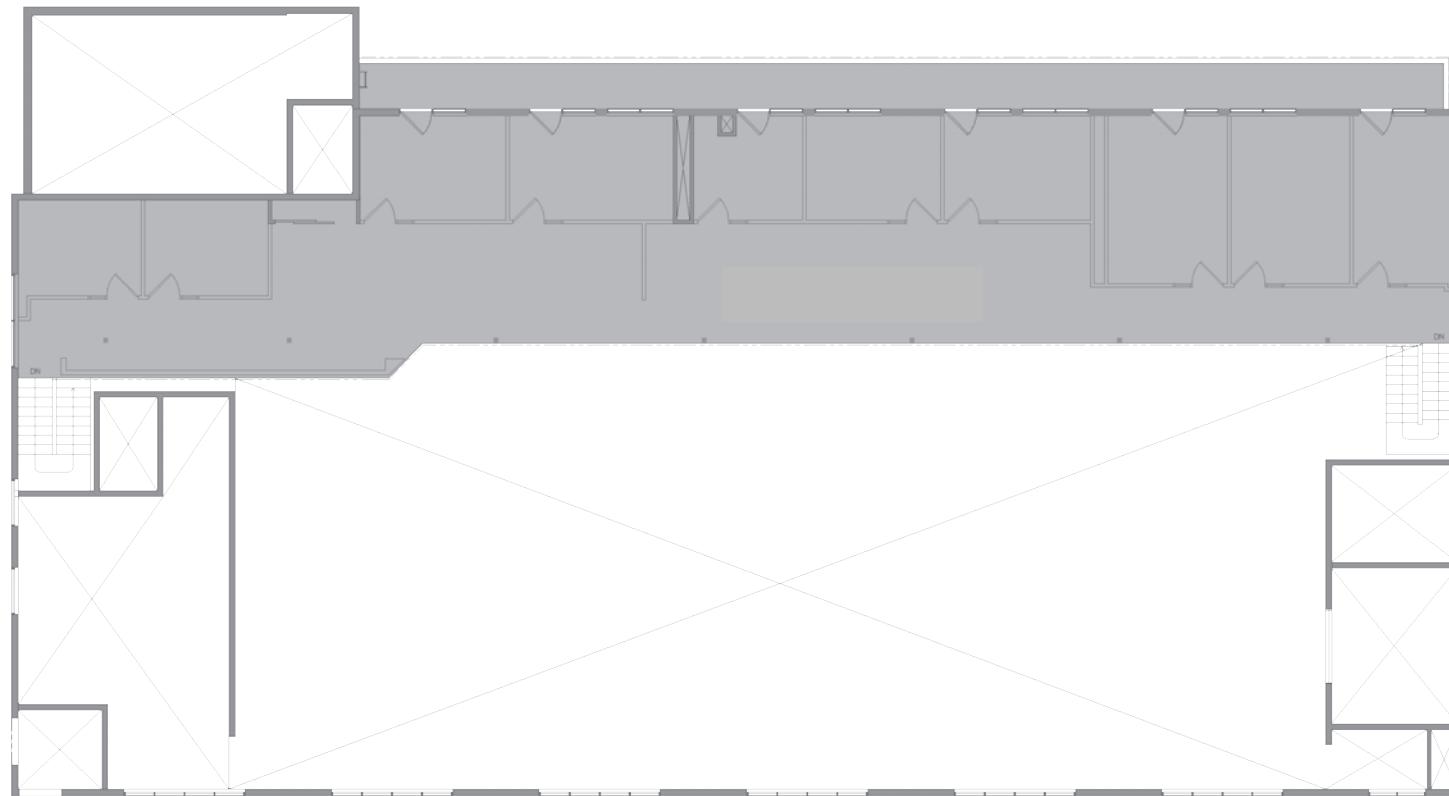

EXTERIOR OVERVIEW



SITE OVERVIEW



DEMOCRAPHICS



2022 POPULATION

1 MILE - 37,036
3 MILE - 329,826
5 MILE - 602,357



2027 POPULATION PROJECTION

1 MILE - 37,241
3 MILE - 329,826
5 MILE - 597,734



2022 MEDIAN AGE

1 MILE - 40.7
3 MILE - 40.7
5 MILE - 41.2



AVG HOUSEHOLD VALUE

1 MILE - \$1,027,515
3 MILE - \$1,056,161
5 MILE - \$1,039,372



INCOME OVER 200K

1 MILE - 17.17%
3 MILE - 19.99%
5 MILE - 22.44%



AVG HOUSEHOLD INCOME


1 MILE - \$122,040
3 MILE - \$126,893
5 MILE - \$133,887



MAJOR AREA TENANTS



NEARBY AMENITIES

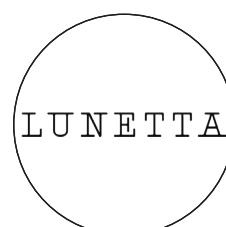

CONTACT US

BRAD MCCOY PRINCIPAL

310.899.2730
bmccoy@leewestla.com
BKR DRE 01938098

DAVID WILSON PRINCIPAL

310.899.2707
dwilson@leewestla.com
AGT DRE 00822760

DYLAN MAHOOD, CCIM PRINCIPAL

310.899.2706
dmahood@leewestla.com
AGT DRE 02027002

CONOR HALLORAN PRINCIPAL

310.899.2724
challoran@leewestla.com
AGT DRE 02085970

GEORGE WILSON PRINCIPAL

310.899.2738
gwilson@leewestla.com
AGT DRE 02090678

Lee & Associates Los Angeles West, Inc.

1508 17th Street, Santa Monica, CA 90404
www.leewestla.com | DRE 01222000

