




FRONT ELEVATION

1/4" = 1'-0"


P.05


OCT-17-2000 07:50

703 749 1883

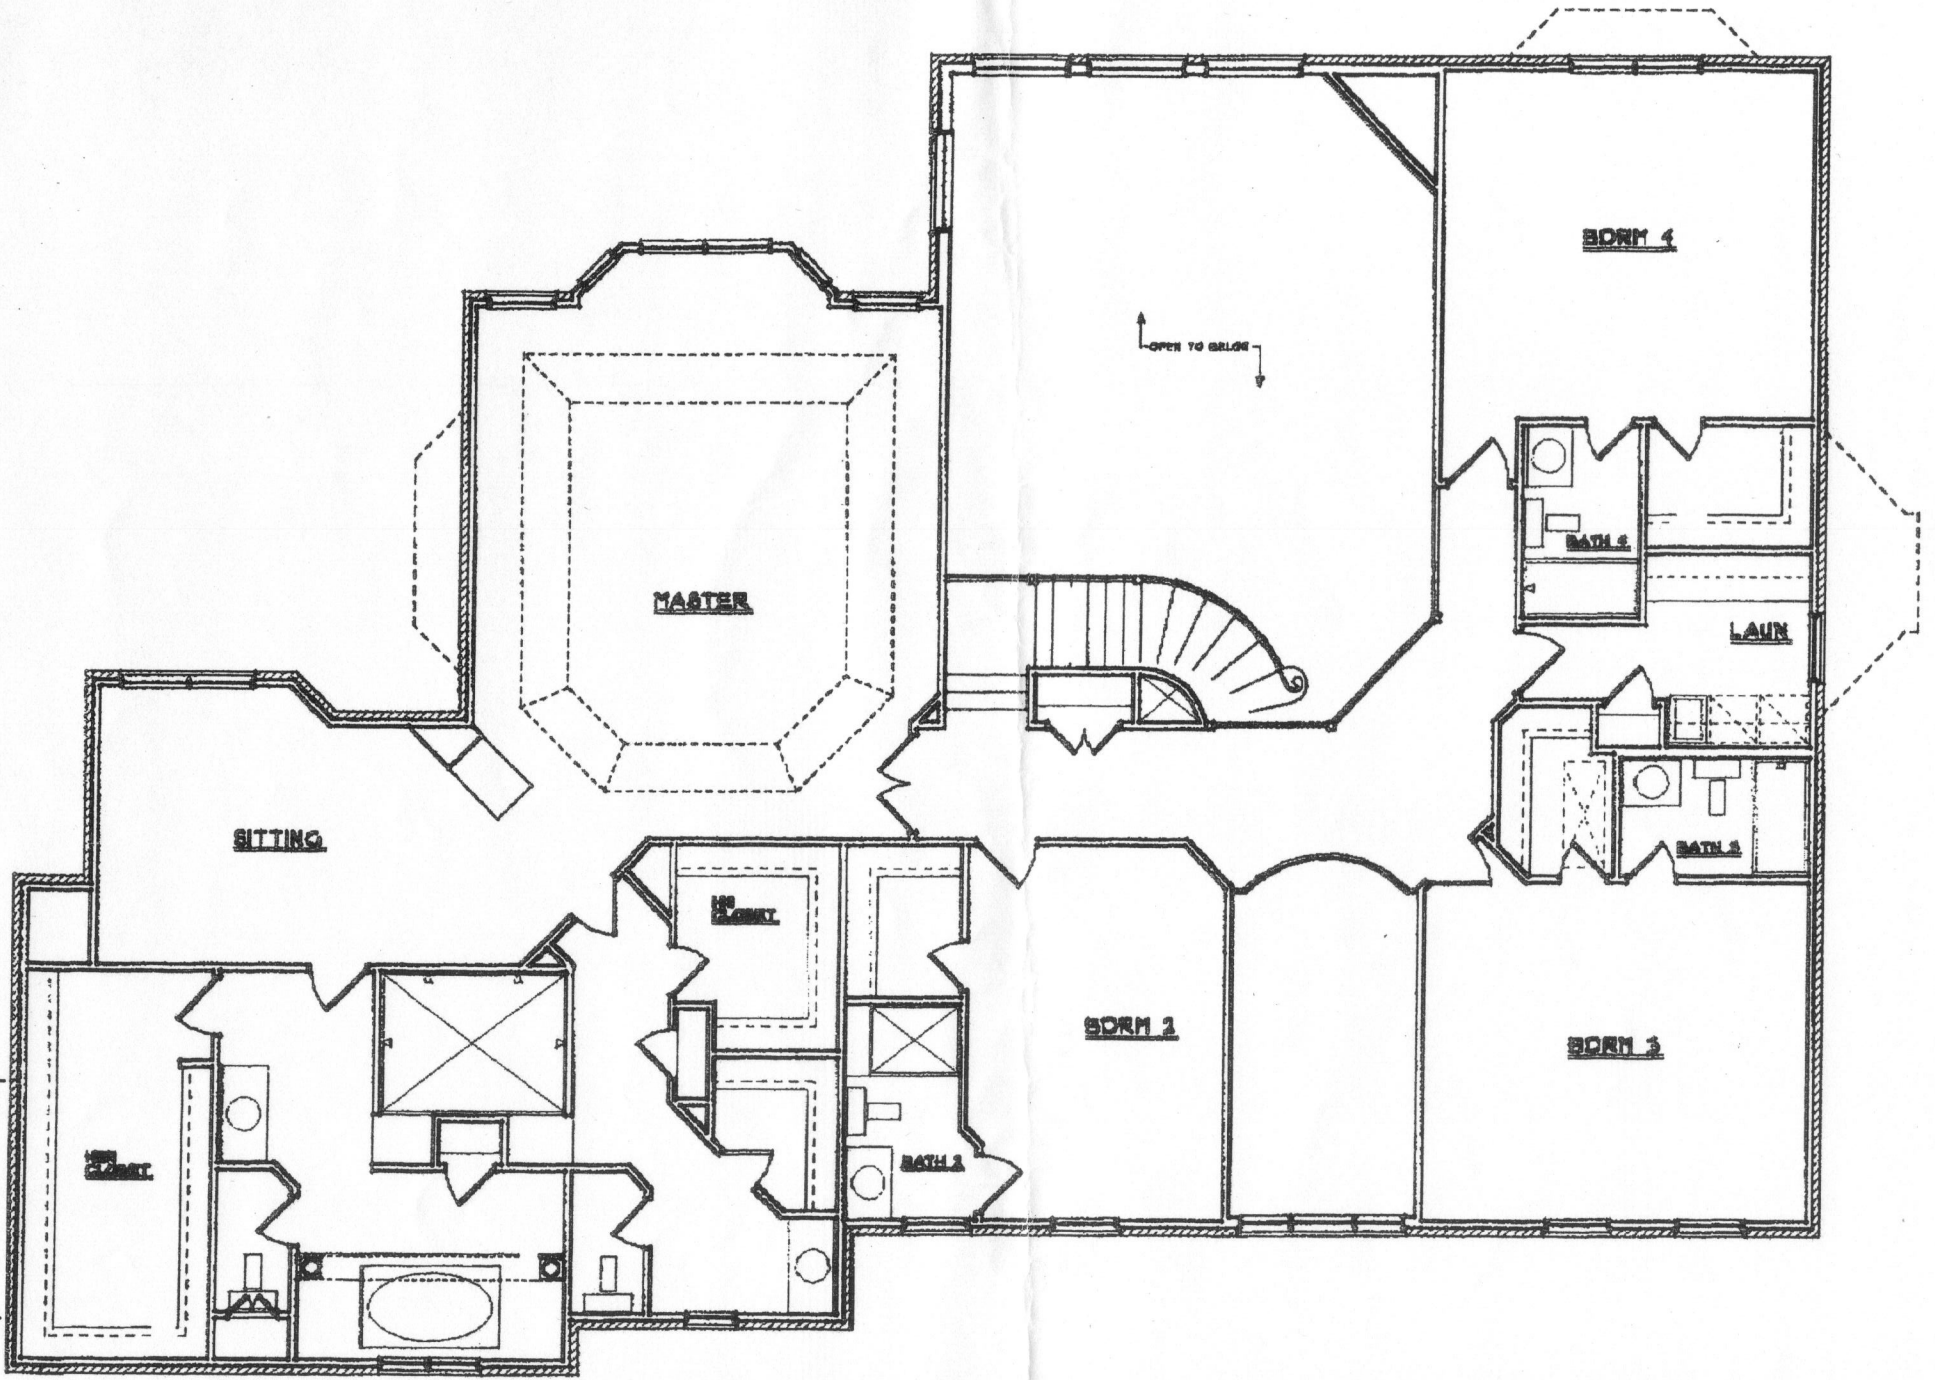

SECOND FLOOR PLAN
1/4" = 1'-0"

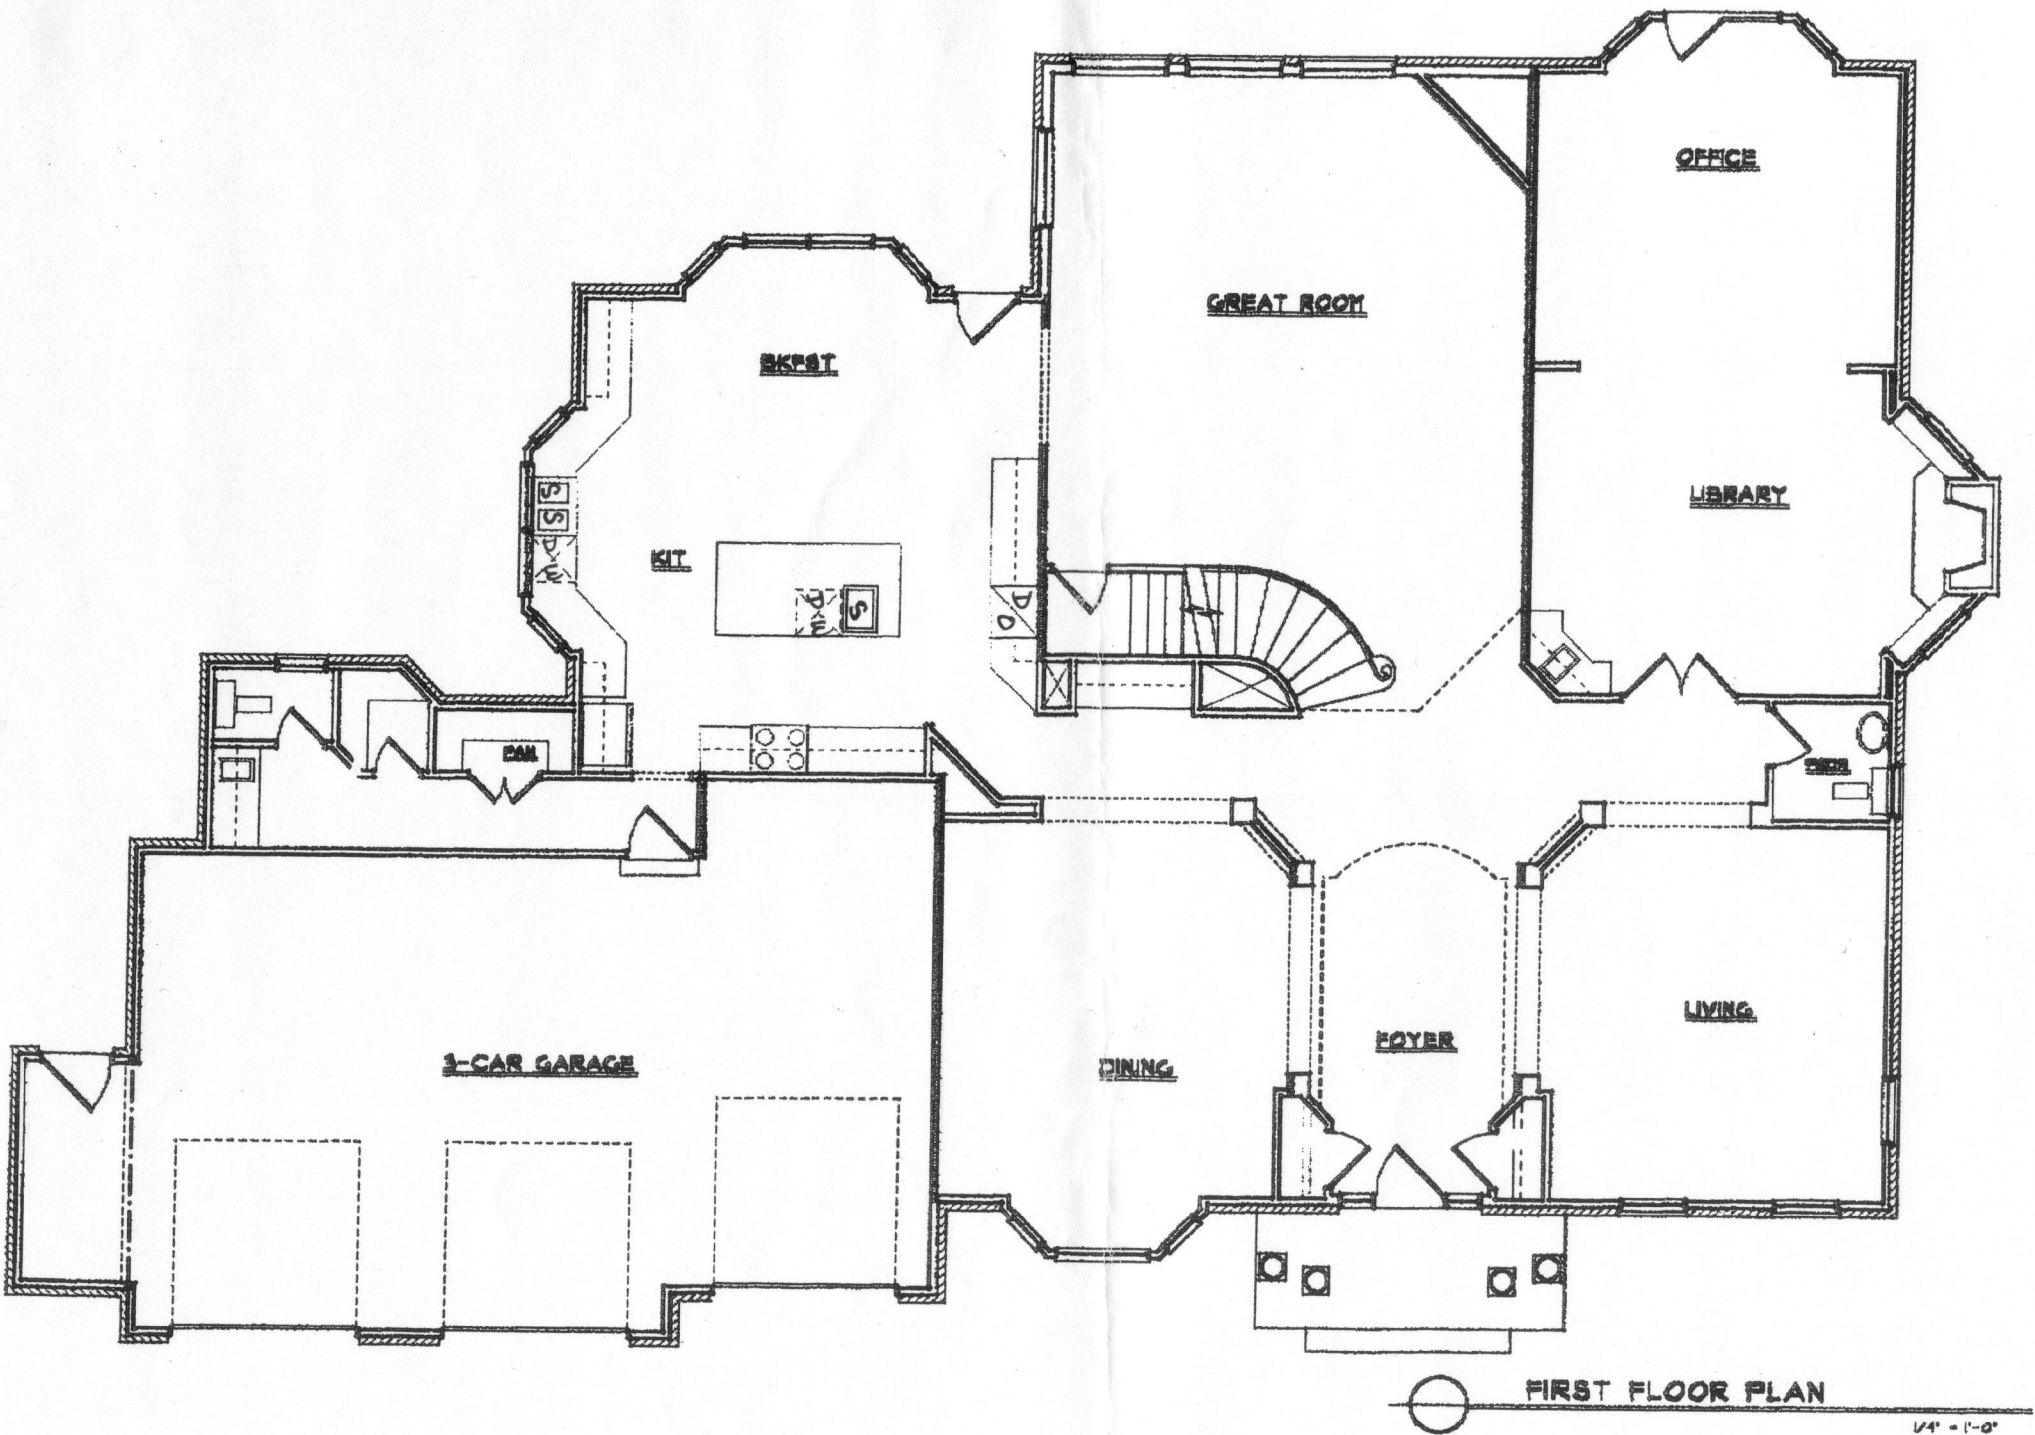

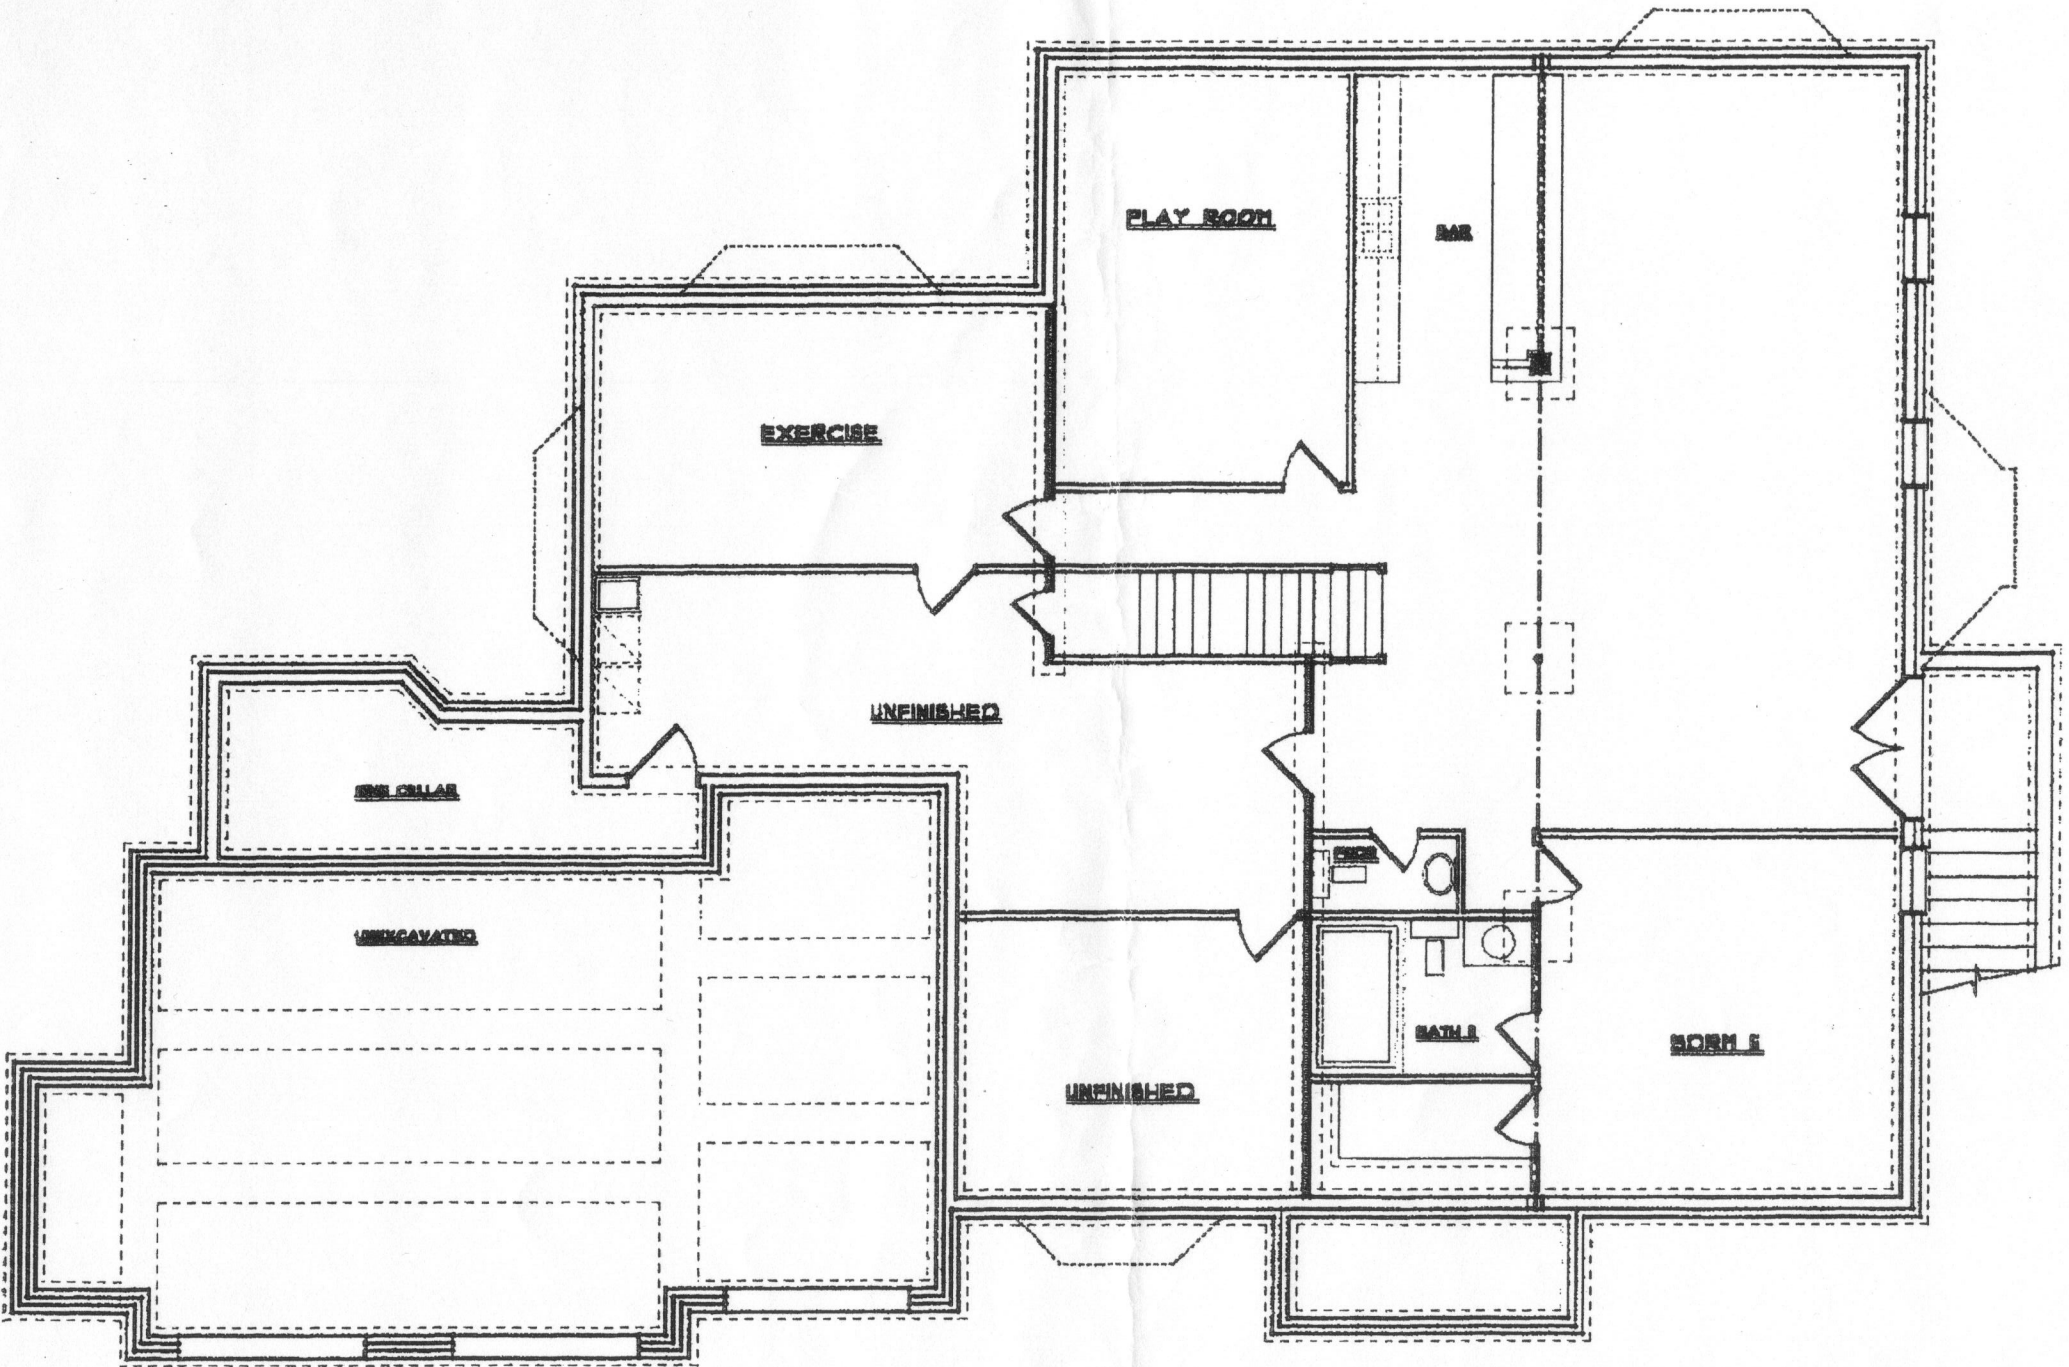

FOUNDATION/BASEMENT PLAN
1/4" = 1'-0"