


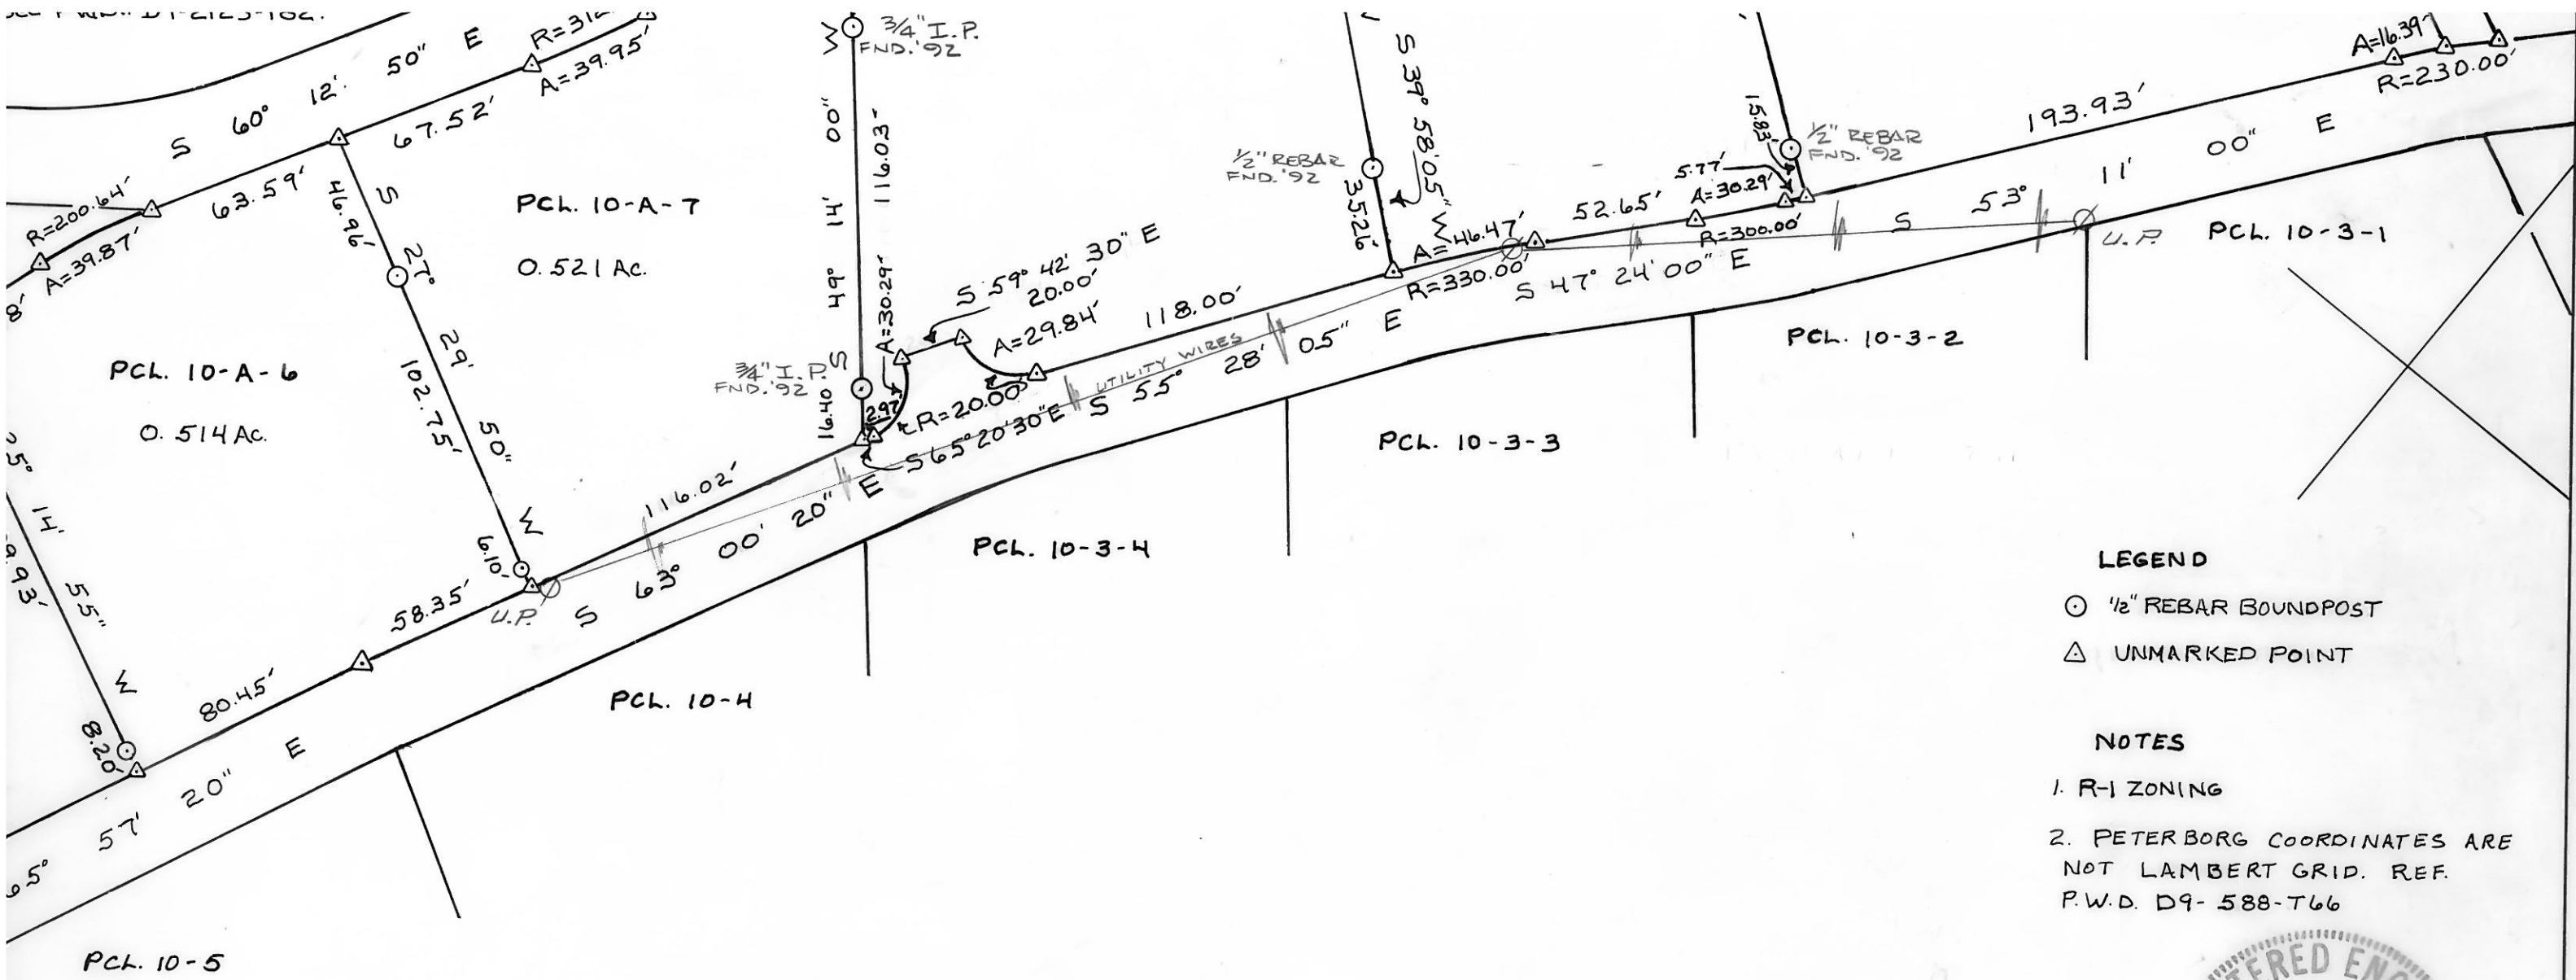

LEGEND

- 1/2" REBAR BOUNDPOST
- △ UNMARKED POINT

NOTES

1. R-1 ZONING
2. PETERBORG COORDINATES ARE NOT LAMBERT GRID. REF. P.W.D. D9-588-T66



VIRGIN ISLANDS ENGINEERING AND SURVEYING, INC.	
PARCELS 10-A-4 THRU 10-A-7, 10-A-12, 10-3-5 THRU 10-3-9 ESTATE PETERBORG NO 12 GREAT NORTHSIDE QTR. ST. THOMAS, U.S.V.I.	
SURVEY : G.S. CALC. : J.B. & J.A.B. SCALE : 1" = 50' DATE : MAR. 23, 82 DWG. NO.: 898-10	APPROVED: <i>[Signature]</i> P.W.D. FILE NO. D9-2122-T82

REVISED JUNE, 1985:
 ADDED ROW PCL. 10-3-10.
 SEE PWD# D9-3336-T86.

