


MEADOW BROOK ESTATES
SPRY WAY, KILLEN, AL
RANGE 50-350
ESN 018

PRIOR TO SUBDIVISION:
4524 COUNTY RD 31, KILLEN, AL, 35645
PARCEL ID: 17-05-22-0-000-017.000

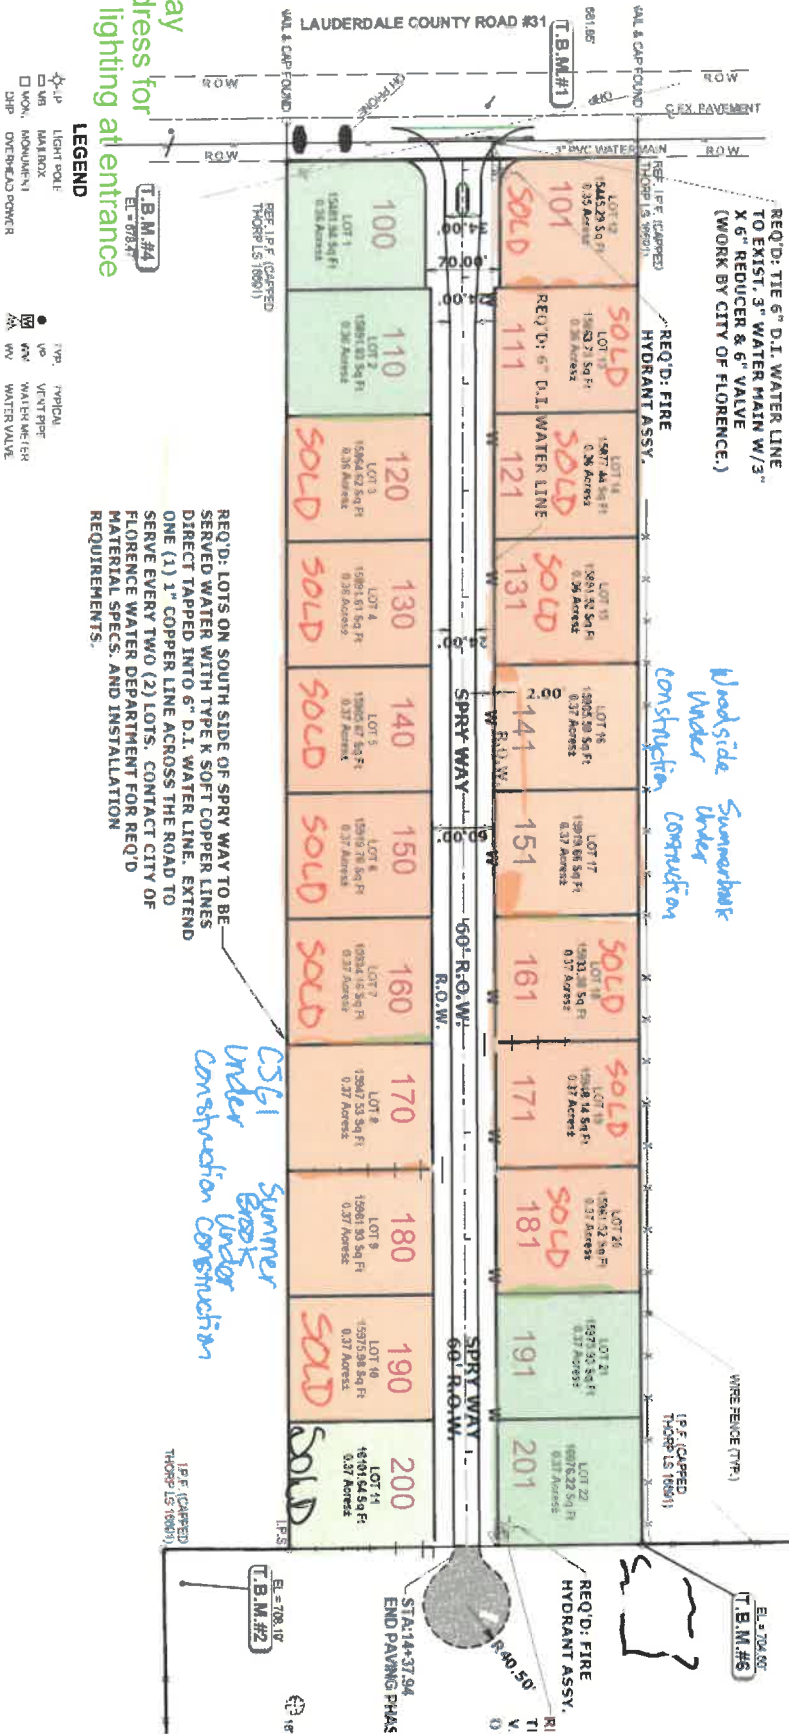


50 Spry Way
House Address for
Signage & lighting at entrance

44.10 Acres±
Part of the Northwest 1/4 of
Section 22, Township 2 South, Range 9 West
Lauderdale County, Alabama

Property Address:
4524 County Road #31
Kilfen, Alabama 35645

"MEADOW BROOK ESTATES" "PHASE TWO"

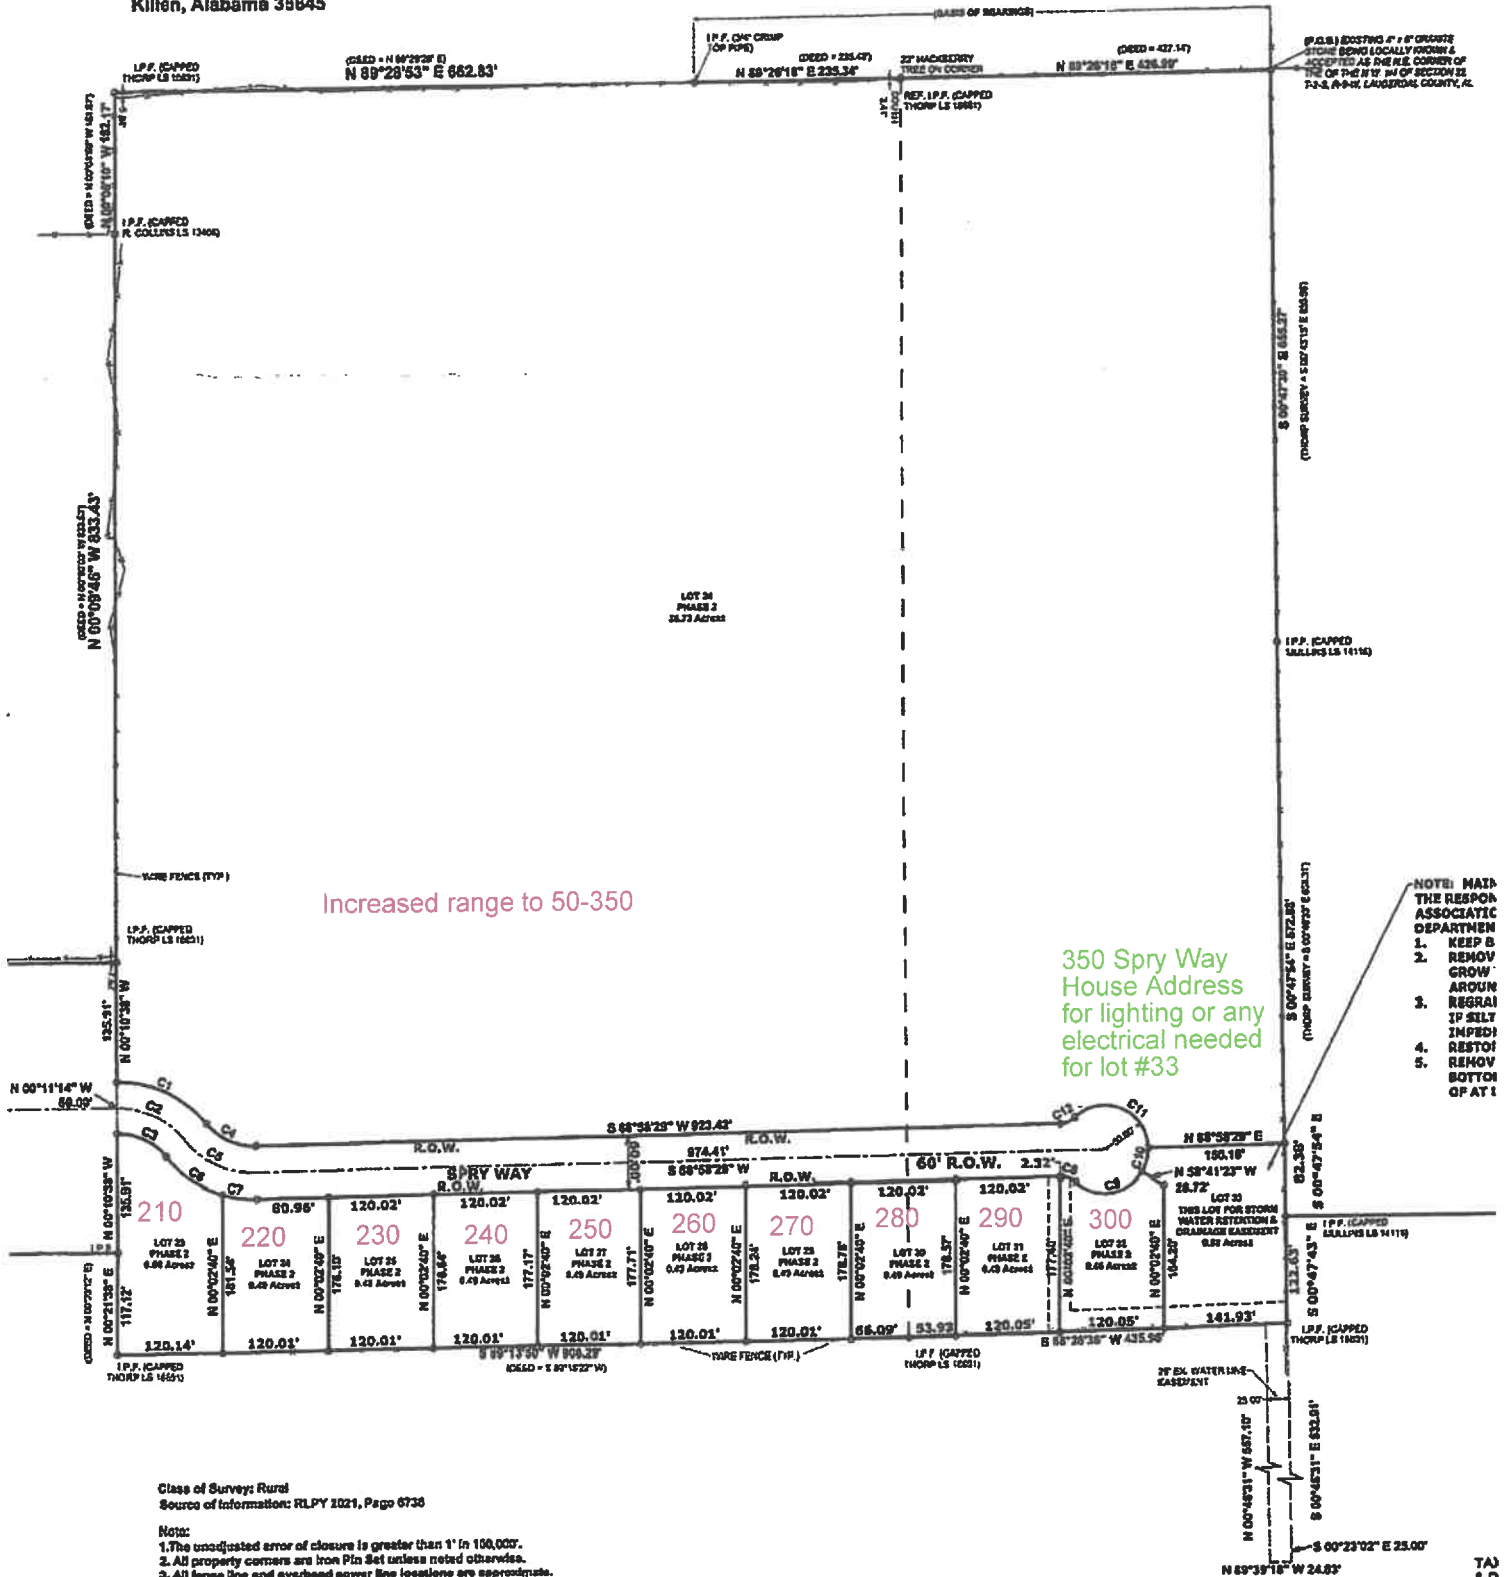

Class of Survey: Rural
Source of Information: RLPY 2021, Page 6738

- Notes:**
1. The unadjusted error of closure is greater than 1" in 100,000'.
 2. All property corners are Iron Pin Set unless noted otherwise.
 3. All fence line and overhead power line locations are approximate.
 4. No easement information provided for overhead power lines.
 5. Right-of-way information provided by Lauderdale County Road Department.

Note: White, Lynn, Collins and Associates, Inc. Gives no warranty for the accurate location of underground utilities.

All utility locations are approximate & are based on markings by Alabama 611 (1-800-282-4329) along with City of Florence Utilities GIS Maps and reflects only the lines painted.

It is the Contractor's responsibility to verify exact location of all underground utilities prior to construction.

I HEREBY CERTIFY THAT ALL PARTS OF THIS SURVEY AND DRAWING HAVE BEEN COMPLETED IN ACCORDANCE WITH THE CURRENT REQUIREMENTS OF THE STANDARDS OF PRACTICE FOR SURVEYING IN THE STATE OF ALABAMA TO THE BEST OF MY KNOWLEDGE, INFORMATION, AND BELIEF.

Richard T. Collins
RICHARD T. COLLINS
ALABAMA LICENSE NO. 13406 DATE: 03/08/2022



DATE OF FIELD SURVEY: 08/29/2021

White, Lynn, Collins and Associates, Inc.
219 W. ALABAMA
PRICHARD, ALABAMA 36580
PH 256 838-1111
FAX 256 838-1111
WWW.WHITELYNNCOLLINS.COM

PREPARED BY: [Signature]
REVIEWED BY: [Signature]

Increased range to 50-350

350 Spry Way
House Address
for lighting or any
electrical needed for lot #33

- NOTE: MAINTAIN THE RESPONSE ASSOCIATED TO SPARTAN**
1. KEEP &
 2. REMOVE GROW AROUND REGRAI IF SELT IMPED!
 3. RESTOR!
 4. REMOVE BOTTOM OF AT 1