


COUNTY ASSESSOR'S PARCEL MAP
PTN. CARNE HUMANA RANCHO
SUMNER TRACT

10




LN.

27-12

Tax Area Code
85001

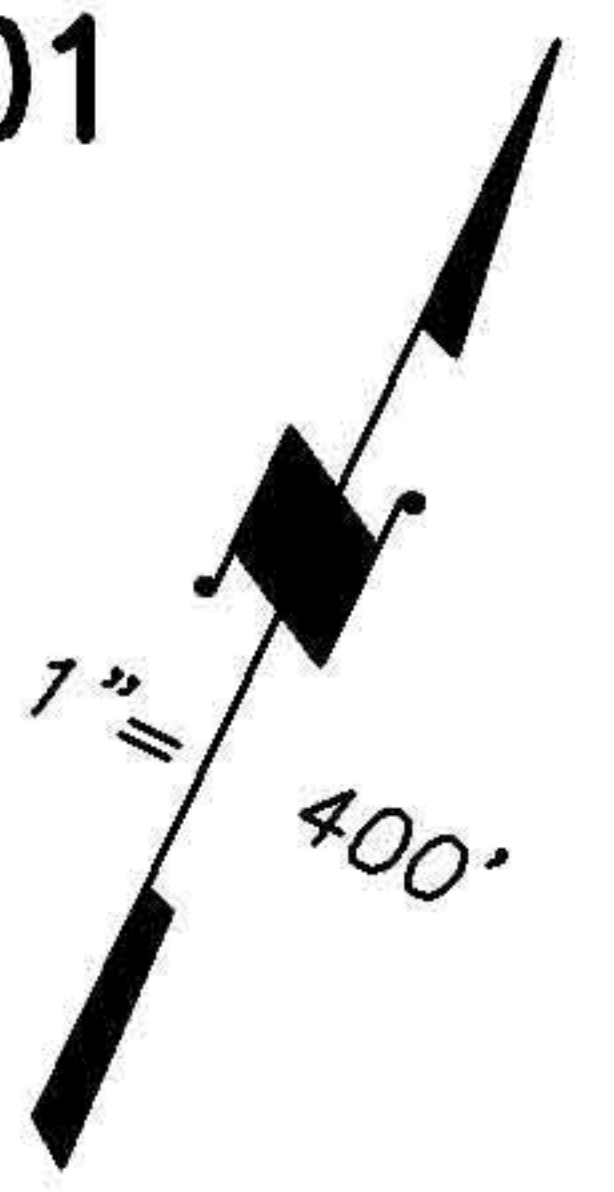

BK.30
26

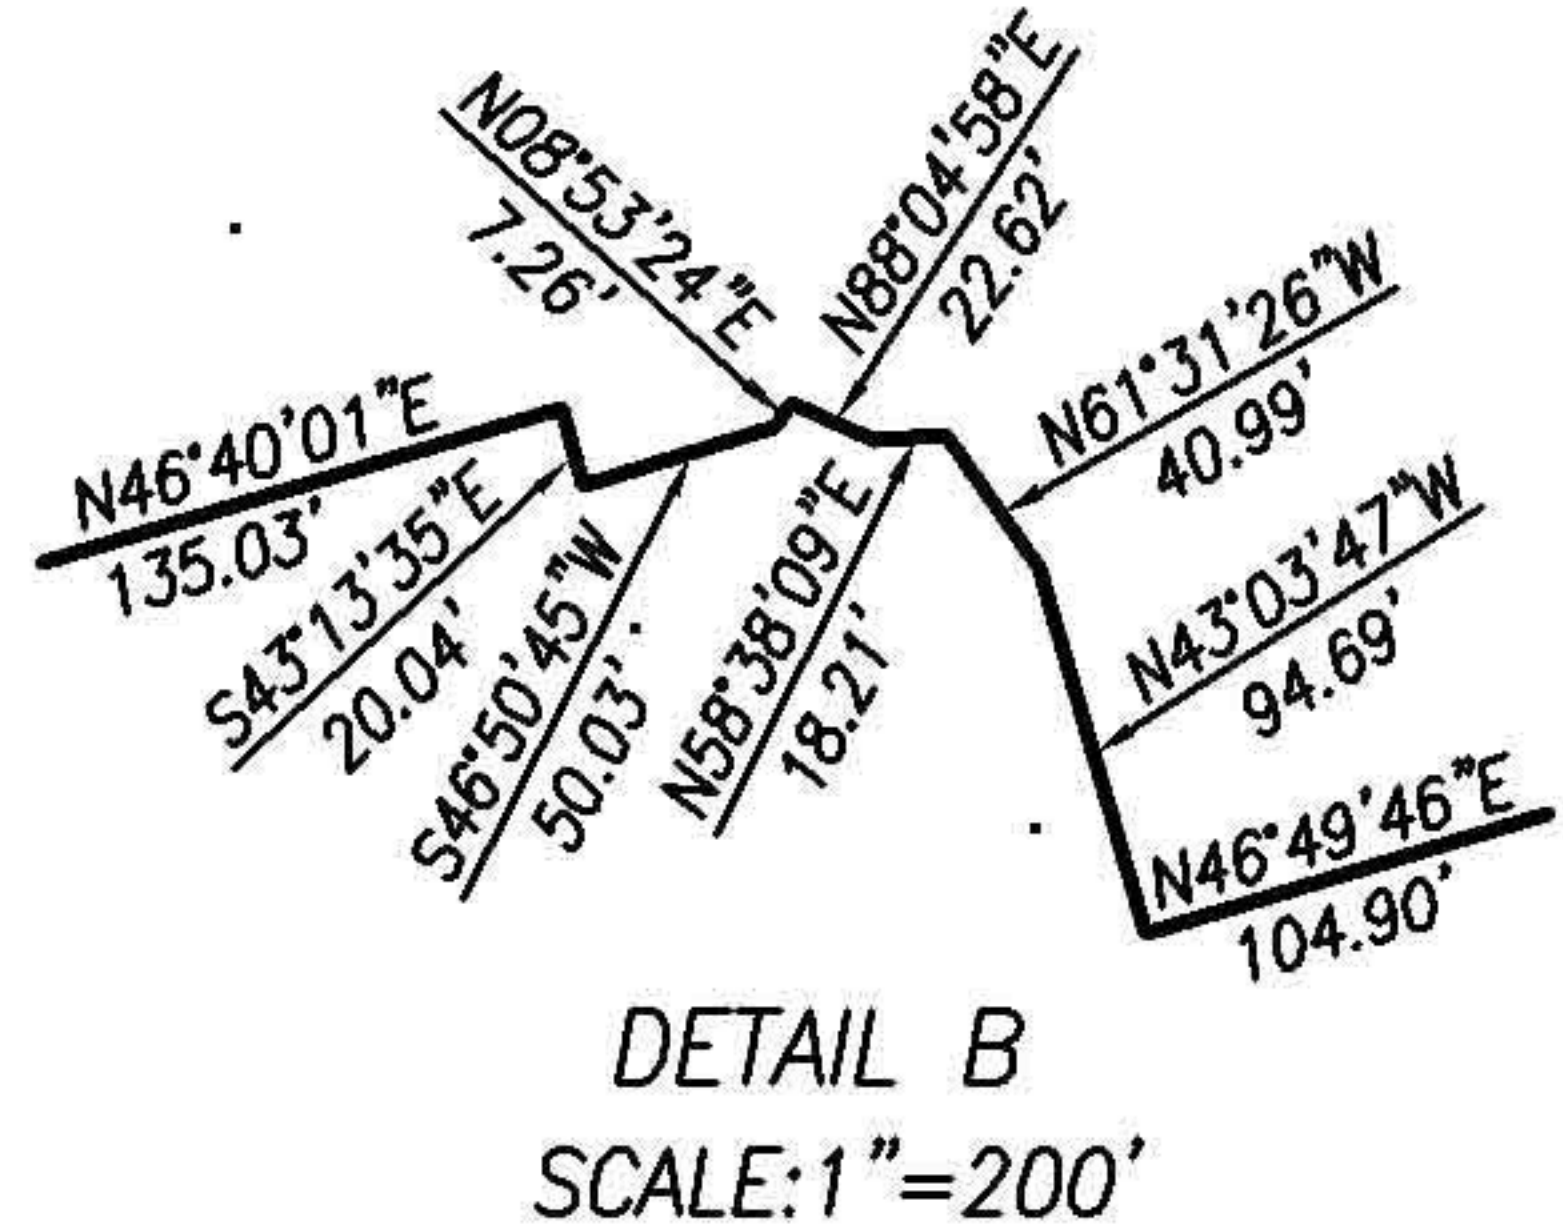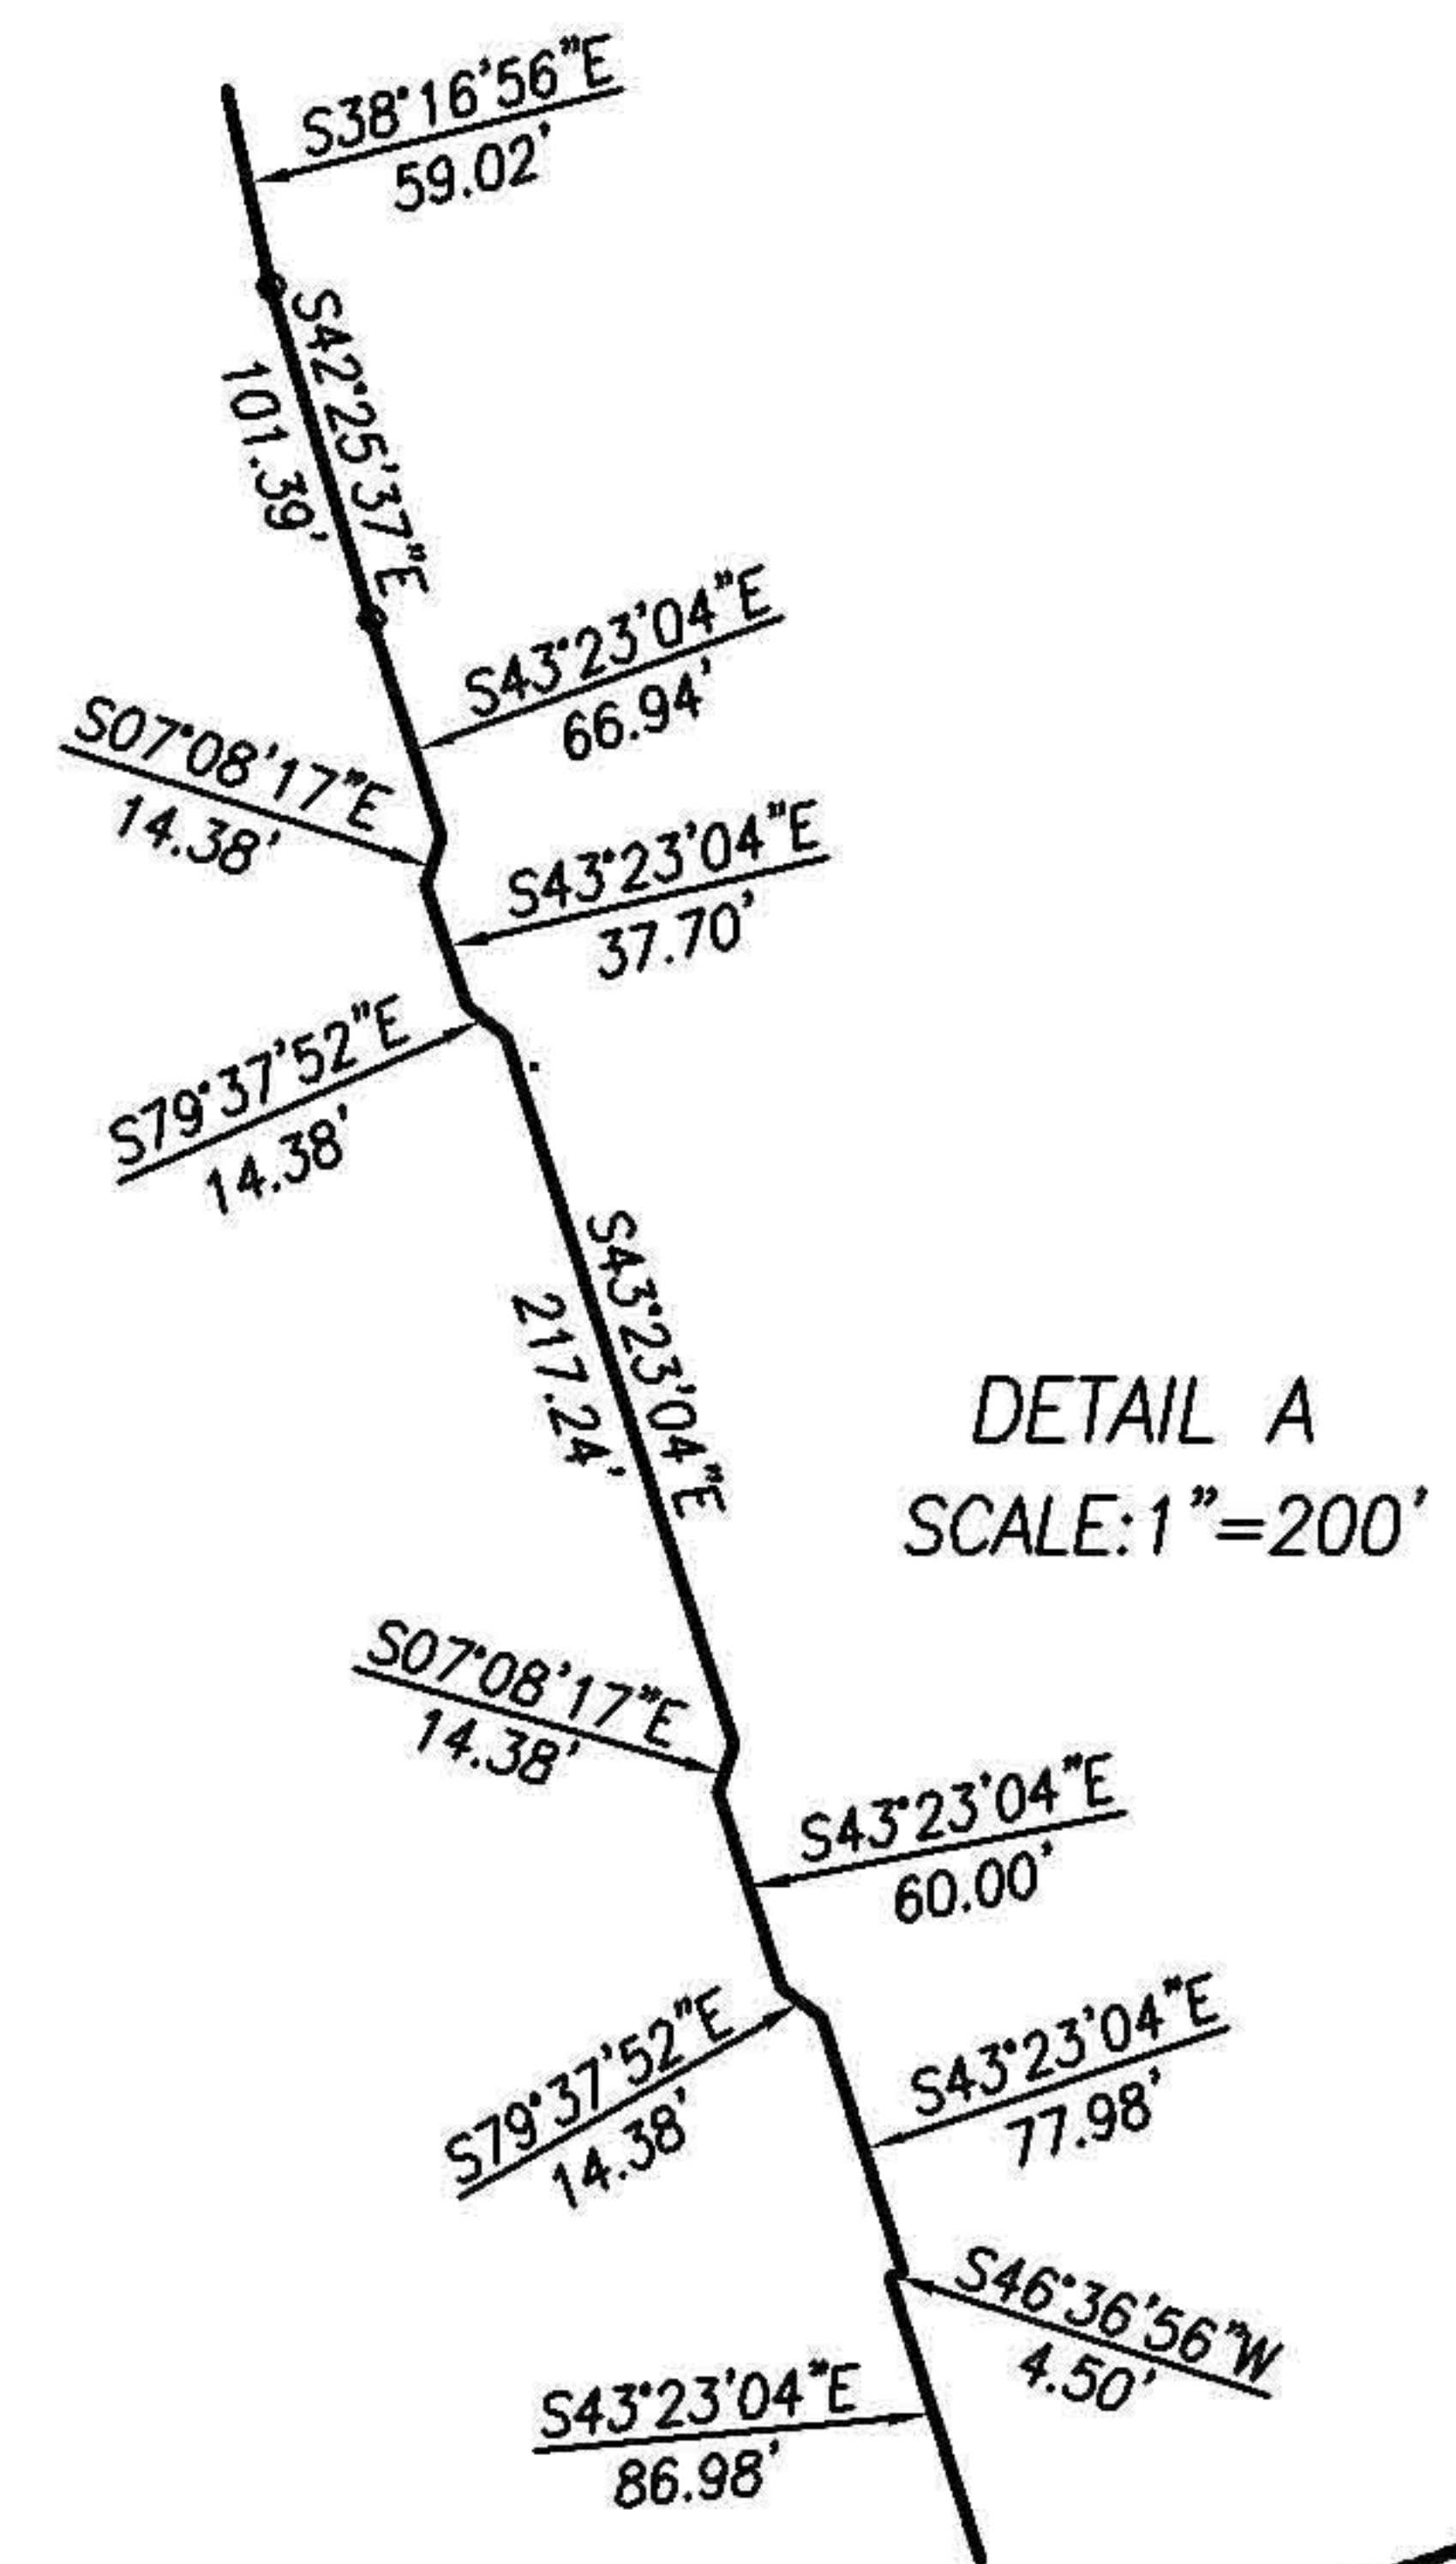 

1.	N47°02'E	105.38'
2.	N42°44'W	94.71'
3.	N61°23'W	41.00'
4.	N58°52'E	18.23'
5.	N88°19'E	22.57'
6.	N09°37'E	7.27'
7.	S47°02'35"W	50.00'
8.	N42°58'08"W	67.09'
9.	N46°54'44"E	208.39'
10.	S43°30'E	122.00'
11.	N46°30'E	60.00'
12.	N43°30'W	122.00'
13.	N46°54'44"W	142.36'
14.	N42°57'W	153.00'

120-59 & 60 COC	5-9-02
120-52 TERM SBE LSE	7-26-04
120-55 RS	5-6-05
120-12 RS	9-4-07
120-52,61,62 PTN TO RD	11-26-08
120-63 TO PG 59	9-24-09
120-18 & 44 RS	8-5-13
REVISION	DATE

NOTE: This Map Was Prepared For Assessment Purposes Only , No Liability Is Assumed For The Accuracy Of The Data Delineated Hereon.