


DESCRIPTION: BEING KNOWN AS LOT 15 BLOCK 255-J. ON A MAP ENTITLED "MAP OF BURNET FARMS SEC. 2" PROPERTY SITUATED IN THE TOWNSHIP OF LIVINGSTON, ESSEX COUNTY, NEW JERSEY. MAP FILED APRIL 18, 1957 IN CASE NO. 2285.

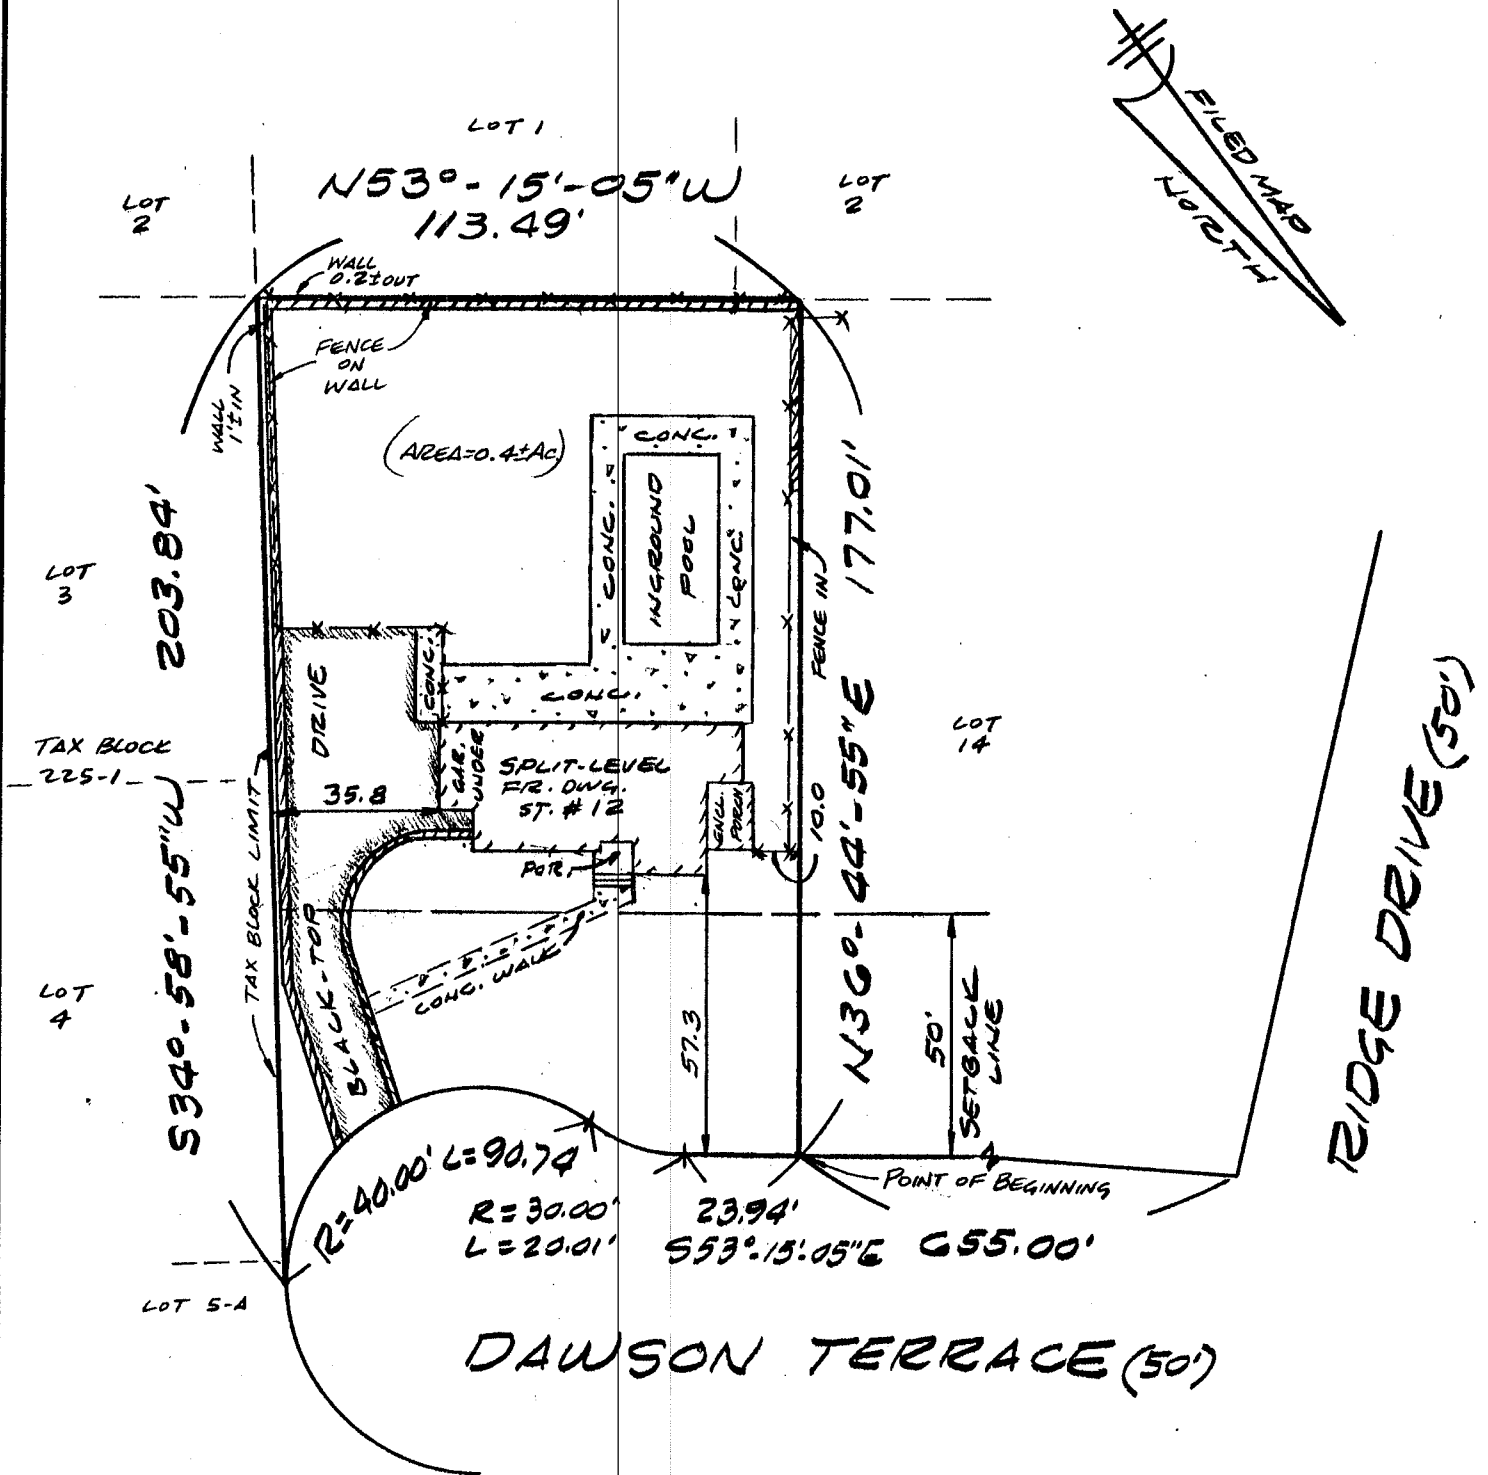

THIS SURVEY IS CERTIFIED ONLY TO THE PARTIES SHOWN HEREON AND IS NOT TRANSFERABLE. OFFSETS SHOWN HEREON ARE NOT TO BE USED AS BASIS FOR CONSTRUCTION OF FENCES OR OTHER PERMANENT STRUCTURES. CORNER MARKERS NOT SET PER LAWYERS REQUEST. UNDERGROUND IMPROVEMENTS AND/OR ENCROACHMENTS, IF ANY, ARE NOT SHOWN HEREON, NOR ARE ANY EASEMENTS NOT RECORDED OR SPECIFIED IN THE TITLE SEARCH SUPPLIED. NOT RESPONSIBLE FOR CORNER MARKERS NOT SET BY THIS FIRM.

PLAN OF SURVEY OF PROPERTY LOCATED IN THE TOWNSHIP OF LIVINGSTON, ESSEX COUNTY, NEW JERSEY. TAX MAP LOT 15, BLOCK 255-J

BERNARD C. JACOBS, III & A. PATRICIA JACOBS, H/W.
VALLEY NATIONAL BANK, ITS SUCCESSORS AND/OR ASSIGNS
LAWYERS TITLE INSURANCE CORPORATION
NORMAN KURTZ, ESQ.

Jack L. Held
JACK L. HELD

N. J. P. L. S. LIC. NO. 33104 - N. J. P. P. LIC. NO. 3859

WILLIAM HELD ASSOCIATES, INC.
LAND SURVEYORS

P.O. BOX 576, WESTFIELD, N.J. 07091

SCALE: 1" = 40' DATE: 11-27-92 BK. 24 P. 1/4