


Map of Property Situated In: SOMERSET COUNTY, NEW JERSEY

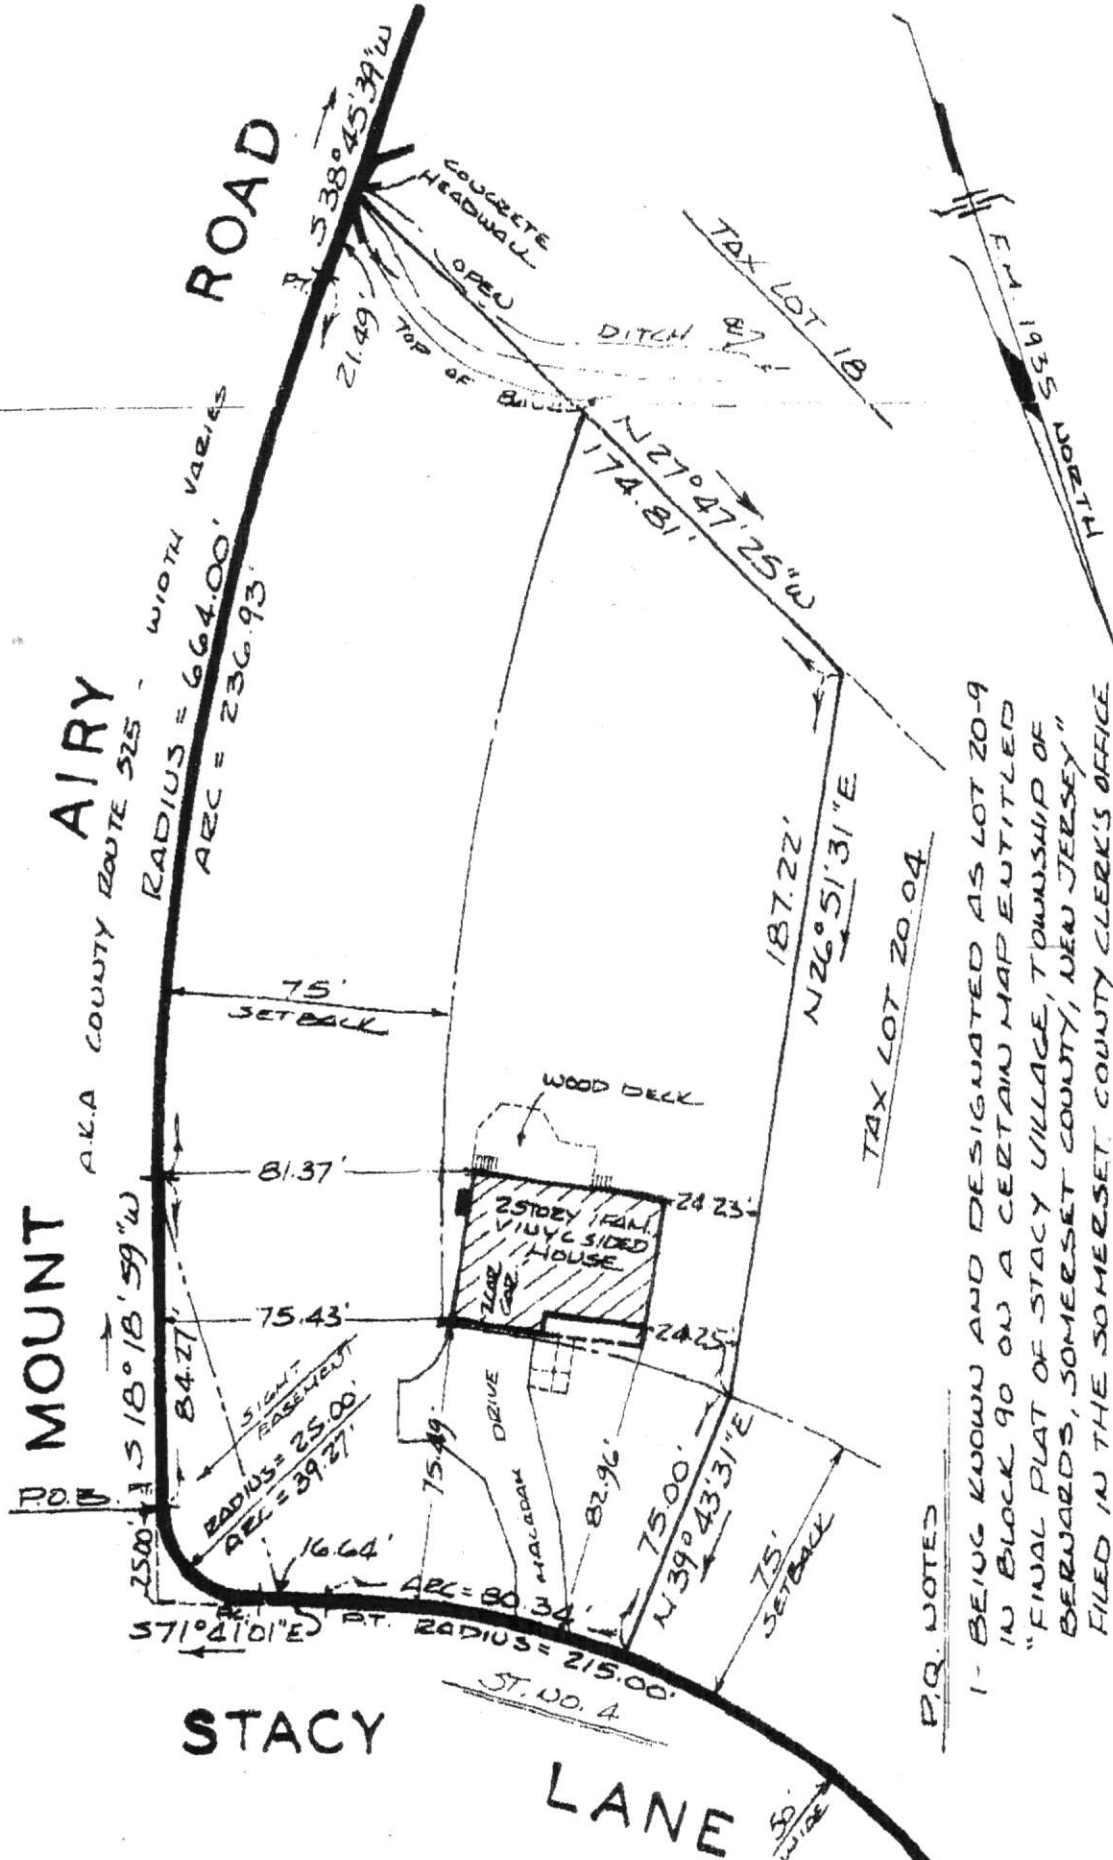

1- BEING KNOWN AND DESIGNATED AS LOT 20-9 IN BLOCK 90 ON A CERTAIN MAP ENTITLED "FINAL PLAT OF STACY VILLAGE, TOWNSHIP OF BERNARDS, SOMERSET COUNTY, NEW JERSEY" FILED IN THE SOMERSET COUNTY CLERK'S OFFICE ON SEPTEMBER 25, 1981 AS MAP NO. 1935.

2- BEING KNOWN AS TAX LOT 20.03, BLOCK 90.

3- CONTAINING 47,196± SQUARE FEET OR 1.083 ACRES

4- SUBJECT TO ALL EASEMENTS OR RESTRICTIONS NOT RECORDED

5- PROPERTY CORNERS HAVE NOT BEEN SET.

This Survey Is Certified To: JUDY NOVELLO
STEWART TITLE GUARANTY COMPANY - EXPRESS TITLE
AGENCY, LLC (ETA - 1485) - FRA MORTGAGE