


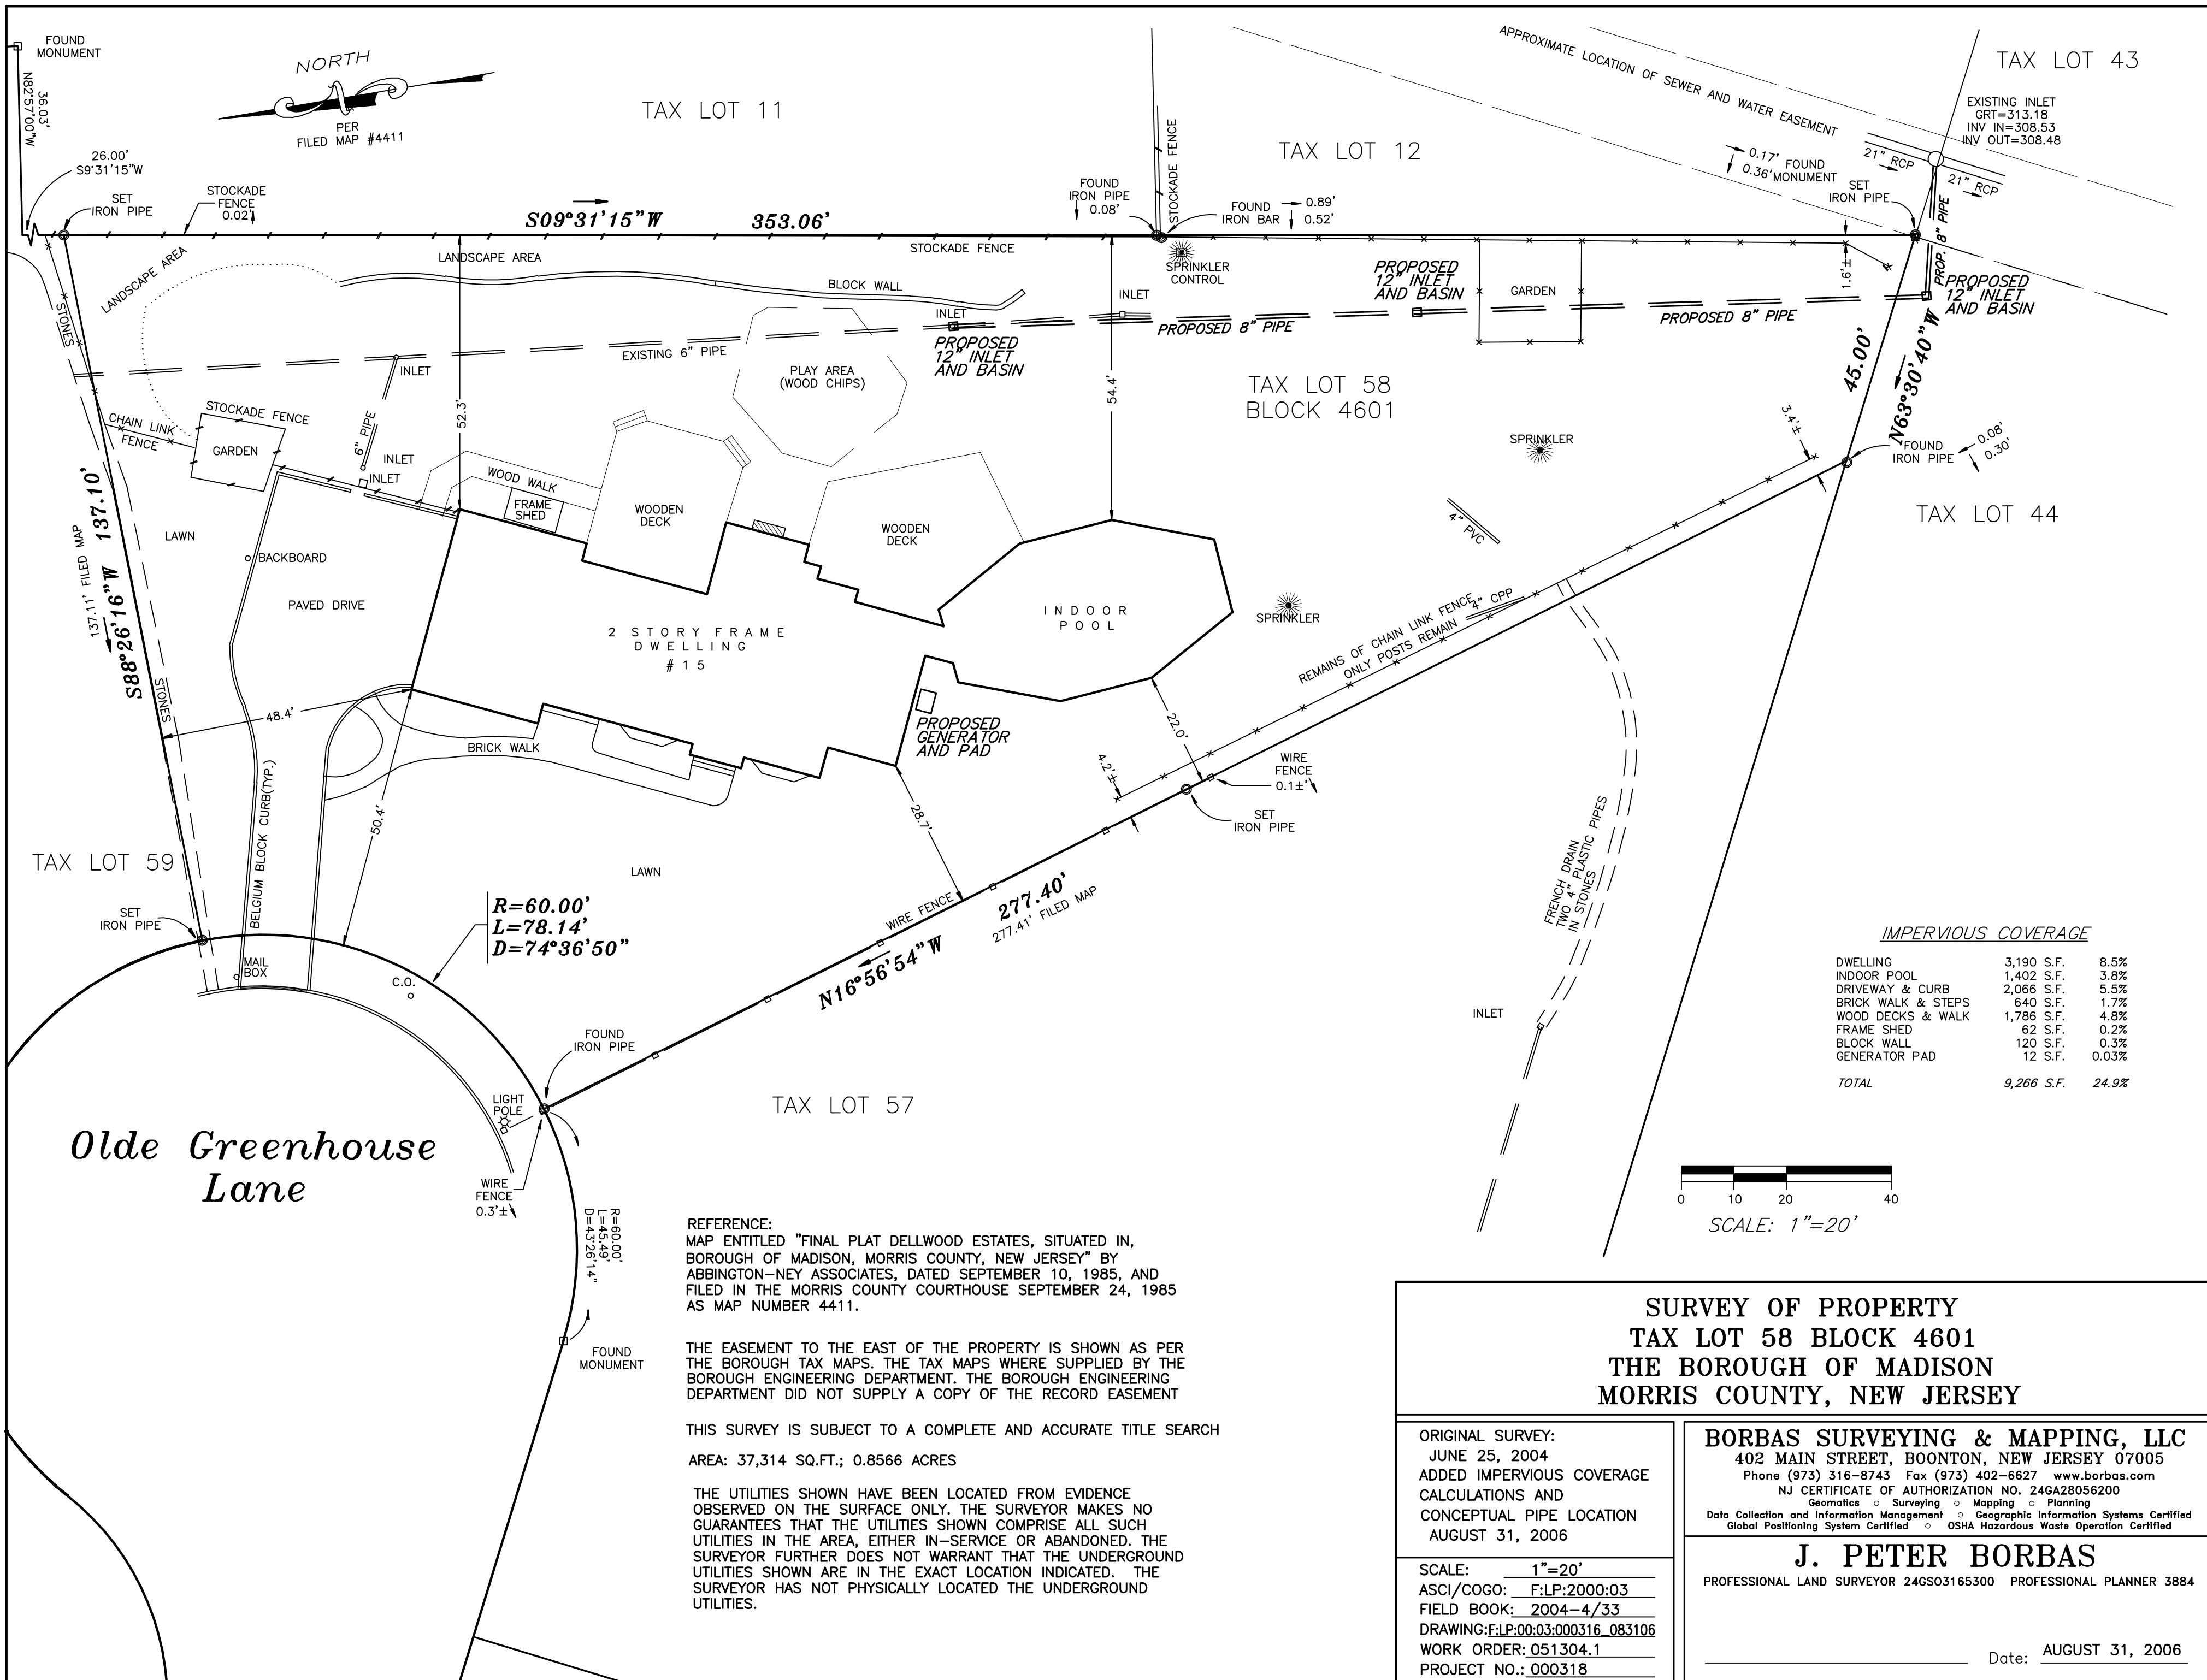

**SURVEY OF PROPERTY  
TAX LOT 58 BLOCK 4601  
THE BOROUGH OF MADISON  
MORRIS COUNTY, NEW JERSEY**

ORIGINAL SURVEY:  
JUNE 25, 2004  
ADDED IMPERVIOUS COVERAGE  
CALCULATIONS AND  
CONCEPTUAL PIPE LOCATION  
AUGUST 31, 2006

SCALE: 1"=20'  
ASCI/COGO: F:LP:2000:03  
FIELD BOOK: 2004-4/33  
DRAWING: F:LP:00:03:000316\_083106  
WORK ORDER: 051304.1  
PROJECT NO.: 000318

**BORBAS SURVEYING & MAPPING, LLC**  
402 MAIN STREET, BOONTON, NEW JERSEY 07005  
Phone (973) 316-8743 Fax (973) 402-6627 www.borbas.com  
NJ CERTIFICATE OF AUTHORIZATION NO. 24GA28056200  
Geomatics o Surveying o Mapping o Planning  
Data Collection and Information Management o Geographic Information Systems Certified  
Global Positioning System Certified o OSHA Hazardous Waste Operation Certified

**J. PETER BORBAS**  
PROFESSIONAL LAND SURVEYOR 24GS03165300 PROFESSIONAL PLANNER 3884

Date: AUGUST 31, 2006