


NOTE: - SUBJECT TO EASEMENTS AND RESTRICTIONS OF RECORD.
- PROPERTY CORNERS TO BE ESTABLISHED.

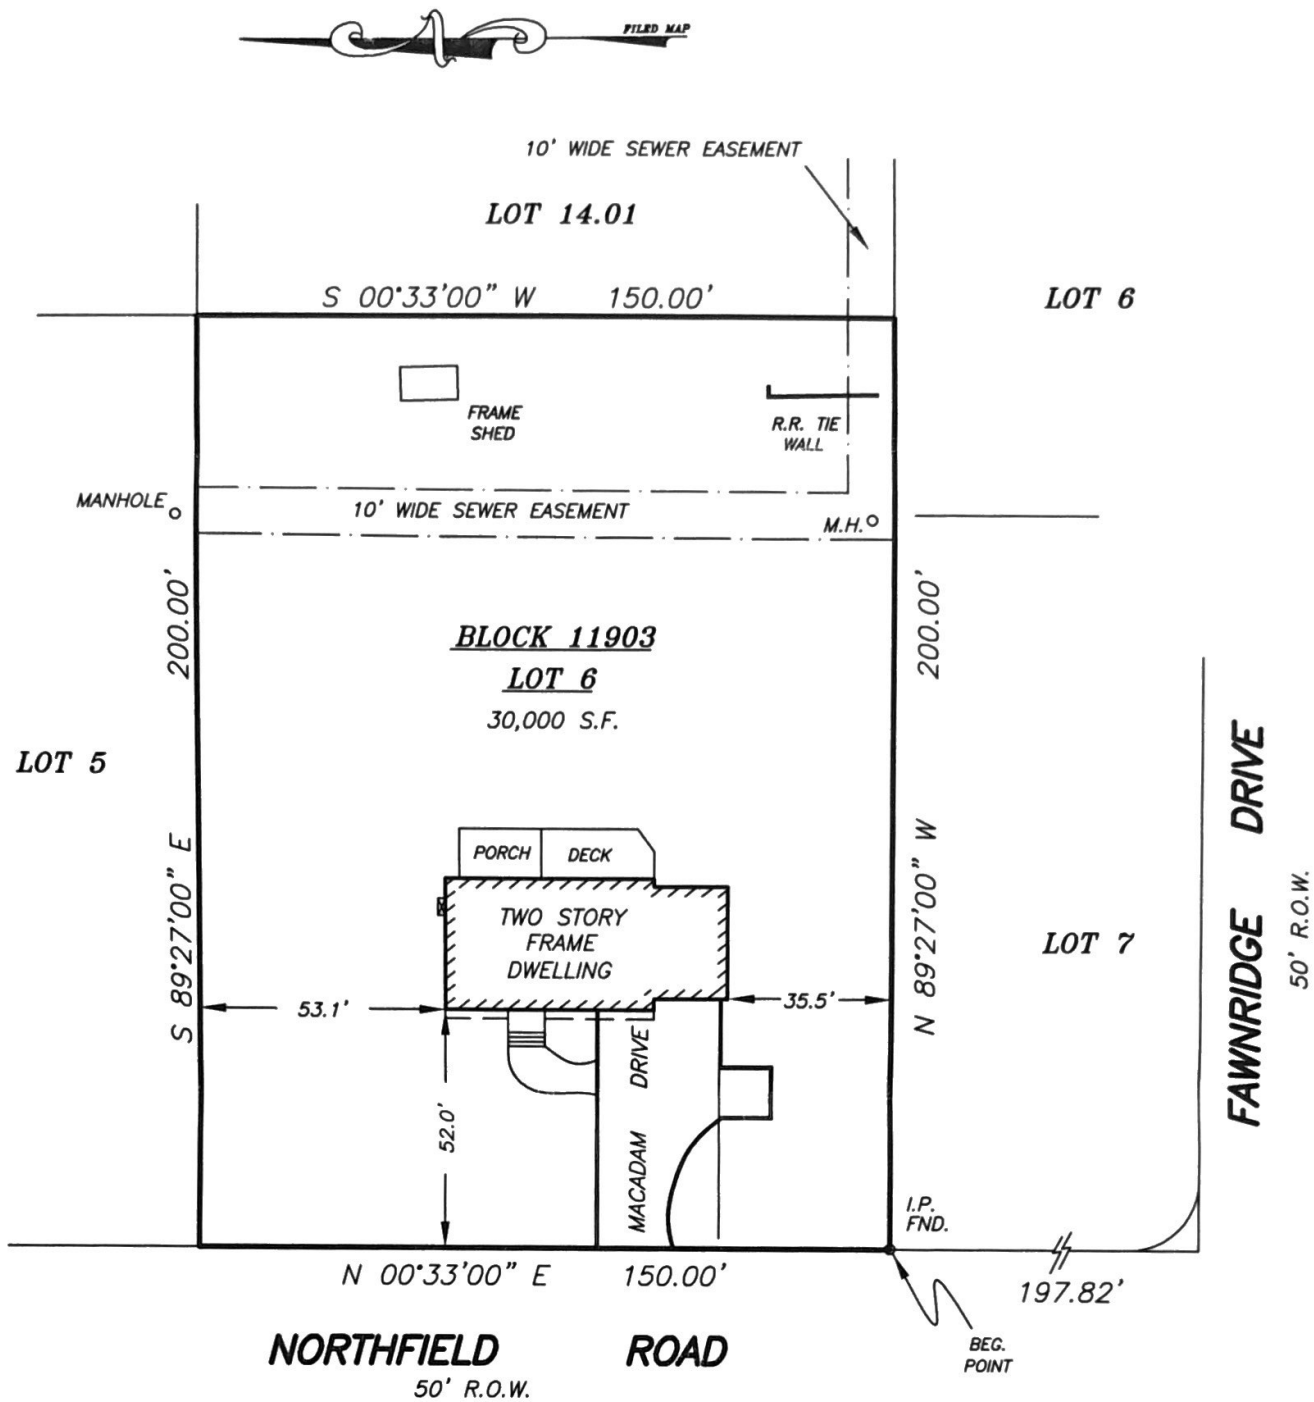

THIS SURVEY IS CERTIFIED TO:

- DEREK DISTASO & TARA SHEERIN
- KAREN M. SPANO, ESQ.
- TITLE CONSULTING SERVICES, LLC (TCS8289)
- CHICAGO TITLE INSURANCE COMPANY
- PEOPLES BANK, ITS SUCCESSORS AND/OR ASSIGNS AS THEIR INTERESTS MAY APPEAR

Reference Filed Map :
FAWNBRIDGE AT MILLINGTON

Map No. 2057
Date Filed 7-15-1960
Lot No. 6
Block No. 107-1

Map of Survey

209 NORTHFIELD ROAD
BLOCK 11903 LOT 6
TOWNSHIP OF LONG HILL, MORRIS COUNTY
NEW JERSEY

SCALE : 1"=40' DATE : 08-12-2016 BOOK PAGE FILE NO. 16-151

Templin Engineering Associates
Engineering - Surveying

861 EISENHOWER AVENUE
BRIDGEWATER, NJ 08807

PHONE: (908) 231-1616

FAX: (908) 231-1894

Robert J. Templin

Robert J. Templin

Professional Engineer and Land Surveyor
N.J. License No. 25136